


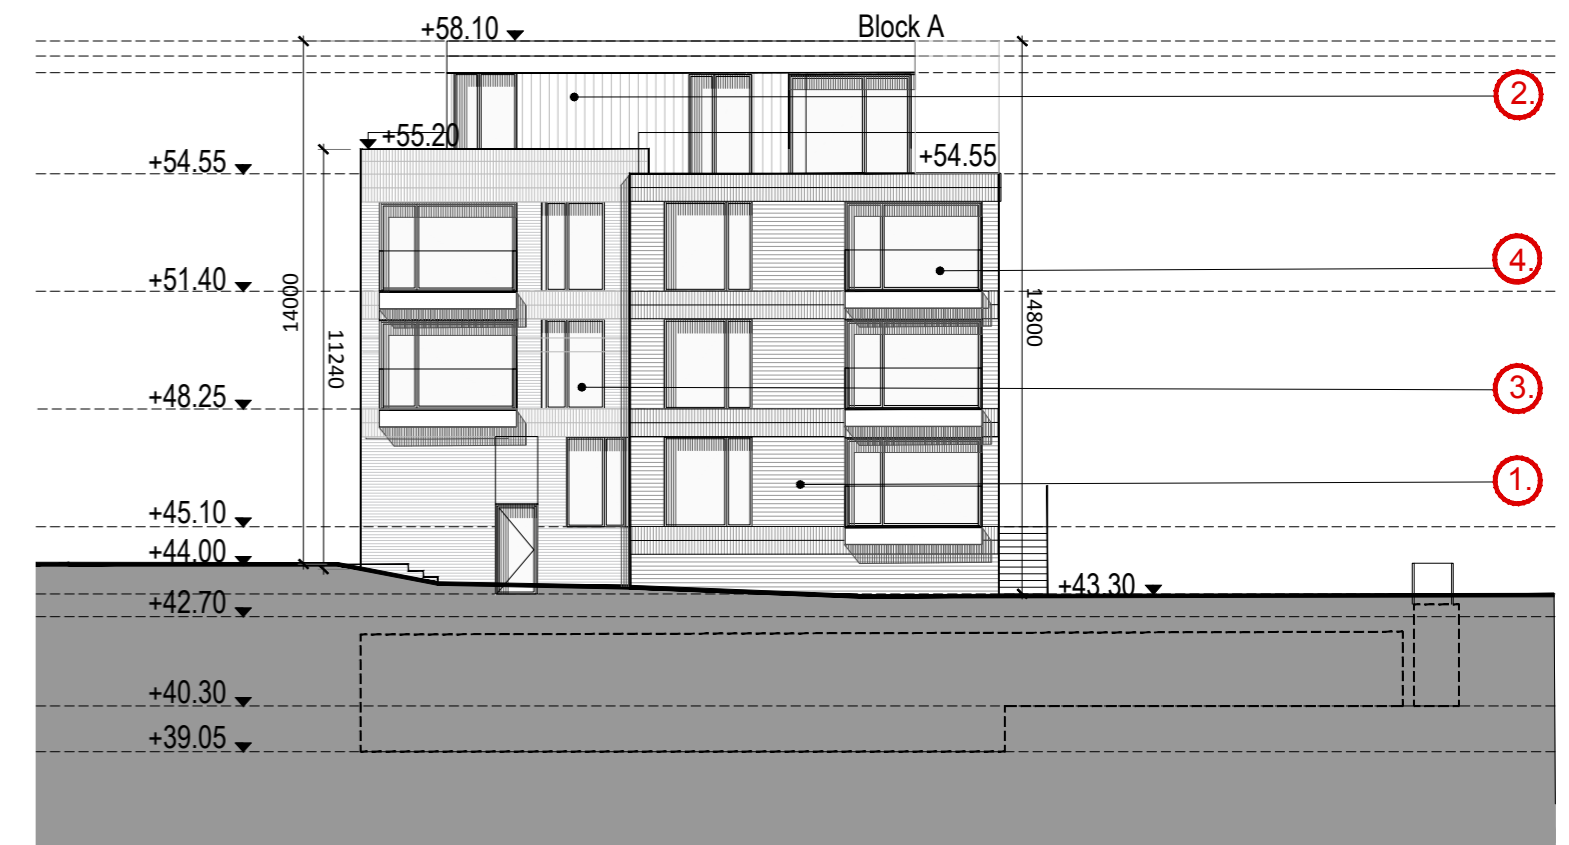


SOUTH ELEVATION
Scale: 1/200



EAST ELEVATION
Scale: 1/200



NORTH ELEVATION
Scale: 1/200

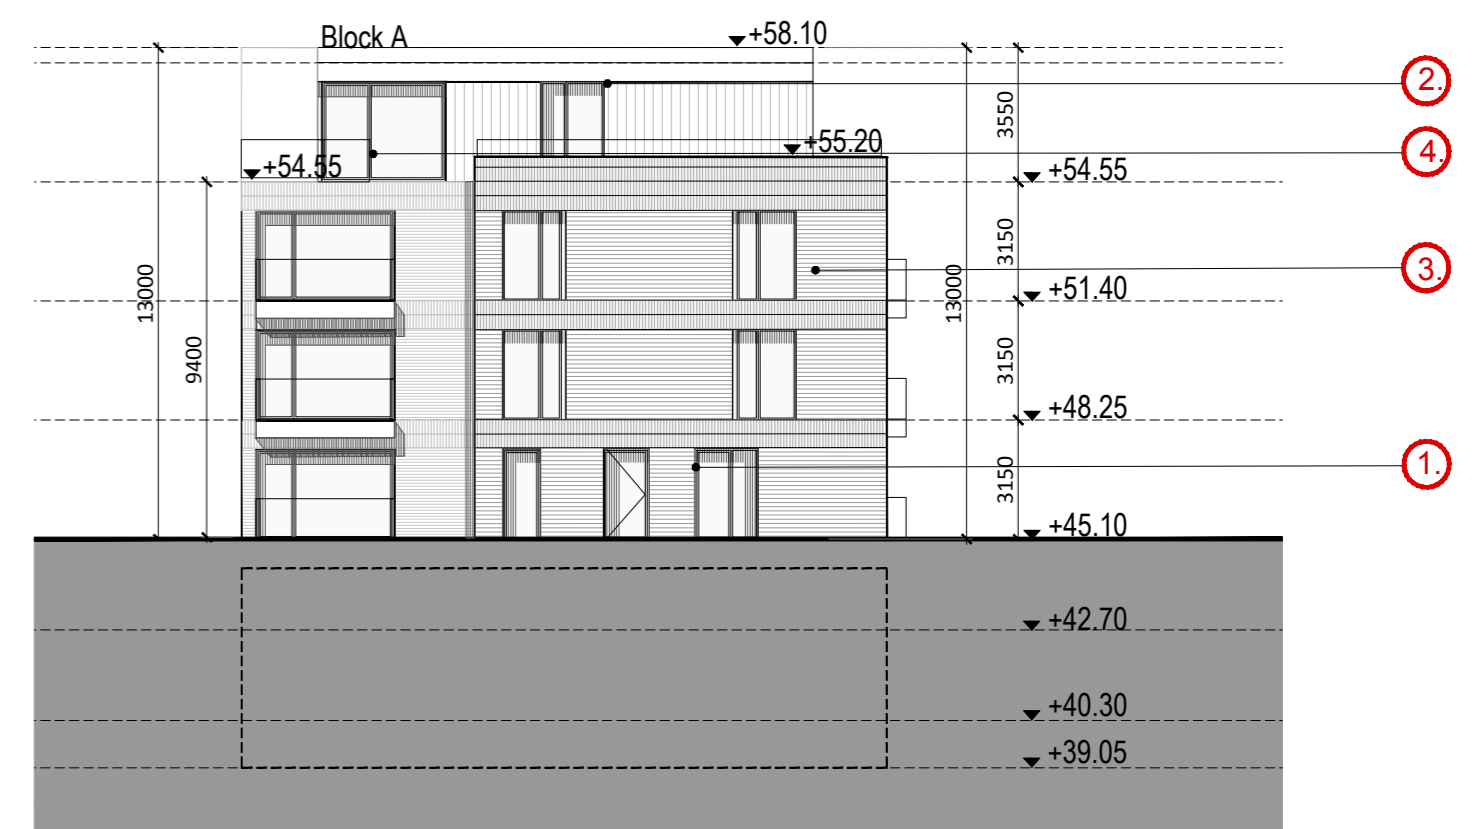


WEST ELEVATION
Scale: 1/200

Block A Apartment_Elevations

MATERIALS LEGEND

1. FINISH BRICK TO BE SELECTED
2. FINISH ZINC TO BE SELECTED
3. ALUMINUM THERMALLY-BROKEN DOUBLE-GLAZED WINDOW SYSTEM
4. METAL CLADDING BALCONIES W/ GLAZED BALUSTRADE
5. PRIVACY SCREEN

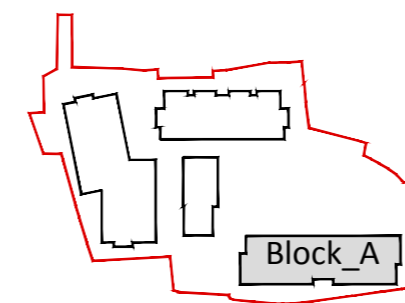

Revision Description	Date	Rev. No.	Issued by	Project No.:	Scale
Planning	11.01.21	P.04	EL	19012	A2: 1:200
Draft Planning Package	11.06.20	P.03	SH	Project Lead: SH	Date Printed: 13-01-2021
Pre-Planning 247 Response	28.01.20	P.02	EL	Drawn By: ELS	Current Rev: P.04
Parapet Height Revisions	28.08.19	P.01	SH	Model No.: 19012-OMP-BA-ZZ-DR-A-2000	Purpose: STAGE 3 PLANNING

Project:	Frankfort Castle	Location:	Old Frankfort, Dundrum, Dublin 14
Client:	Hardwicke	Client:	Hardwicke
Drawing Title:	Block A Apartment _ Elevations	Drawing No.:	19012-OMP-BA-ZZ-DR-A-2000