


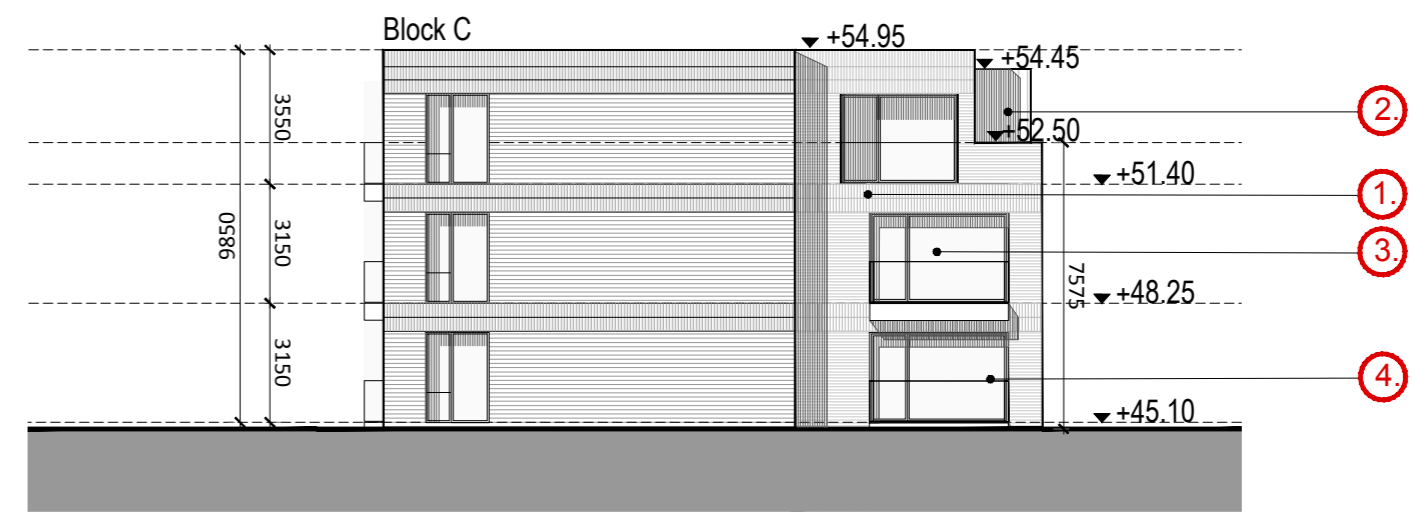

SOUTH ELEVATION
Scale: 1/200



EAST ELEVATION
Scale: 1/200



NORTH ELEVATION
Scale: 1/200




WEST ELEVATION
Scale: 1/200

Block C Apartment _Elevations

MATERIALS LEGEND

1. FINISH BRICK TO BE SELECTED
2. FINISH ZINC TO BE SELECTED
3. ALUMINUM THERMALLY-BROKEN DOUBLE-GLAZED WINDOW SYSTEM
4. METAL CLADDING BALCONIES W/ GLAZED BALUSTRADE

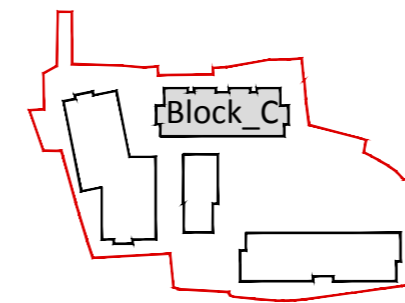

Revision Description	Date	Rev. No.	Issued by	mahony pike		Project No.: 19012	Scale: A2: 1:200
PLANNING	13.01.21	P.04	EL	architecture urban design	Dublin	Cork	Project Lead: SH
Draft Planning Package	11.06.20	P.03	SH	email: info@mahonypike.com	The Chapel	25 South Mall	Date Printed: 13-01-2021
Pre-Planning 247 Response	28.01.20	P.02	EL	tel: +353 1 283 7400	Mount St. Anne's	Cork City	Drawn By: ELS
Parapet Height Revisions	28.08.19	P.01	SH	fax: +353 1 283 0822	Milltown, Dublin 6	Co. Cork	Current Rev.: P.04
				www.mahonypike.com	006 NWS2 Ireland	T12 K2RV Ireland	Model No.: 19012-OMP-BC-ZZ-DR-A-2000
Project: Frankfort Castle				Purpose: STAGE 3 PLANNING			
Location: Old Frankfort, Dundrum, Dublin 14				Client: Hardwicke			
Drawing Title: Block C Apartment _ Elevations				Suitability - Checked By - Date			
Drawing No.: 19012-OMP-BC-ZZ-DR-A-2000							

Figured dimensions only to be used. This drawing is copyright of O'Mahony Pike Architects Ltd. All information is shared as per approved use in accordance with BS1192(2007) + A2(2016), Table 5; Standard Codes for Suitability of Models and Documents. If 'Information Approval Check' is empty, this information has been shared at 50 - WIP.