


Site Elevation A-A  
ESC 1:200

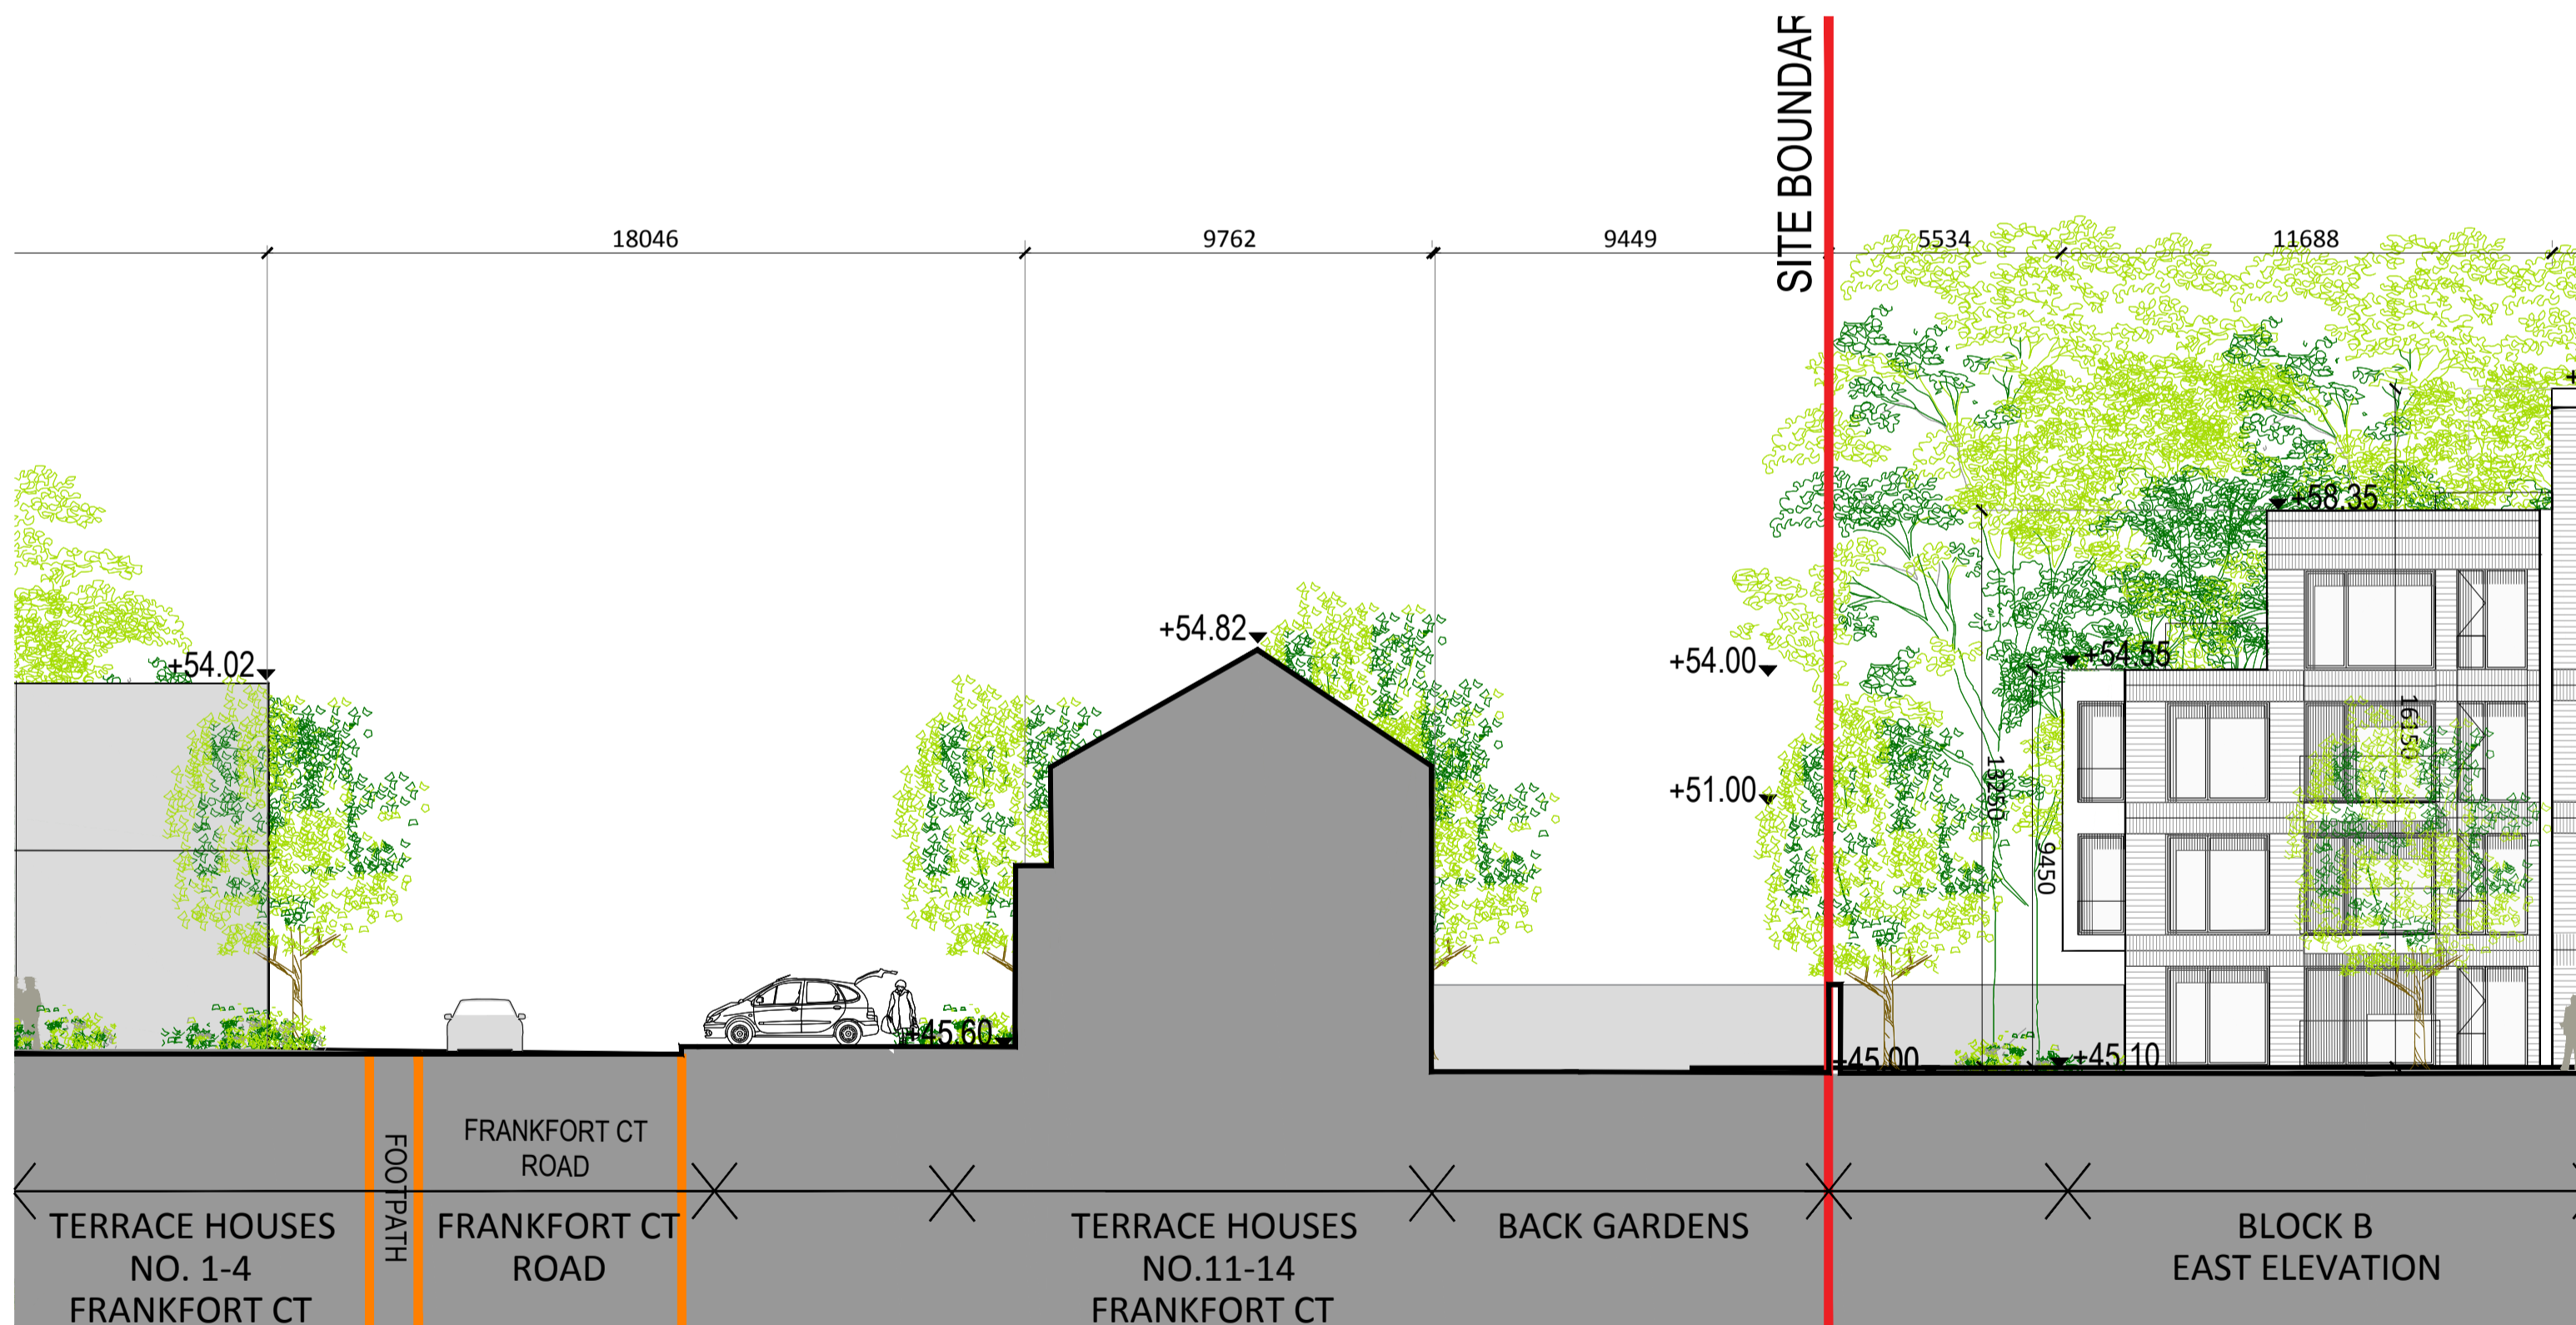

Site Elevation B-B  
ESC 1:200




Site Elevation C-C  
ESC 1:200



Site Elevation D-D  
ESC 1:200

BOUNDARY SECTIONS 01

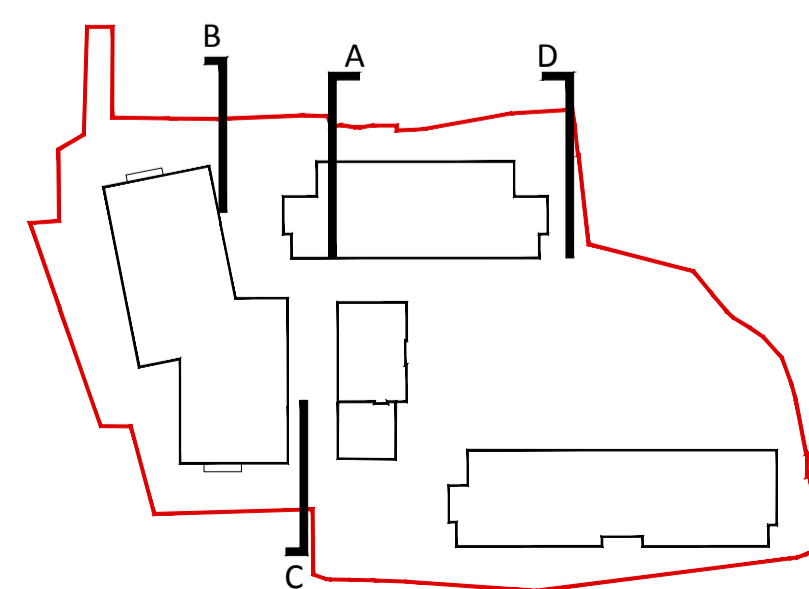

OS MAP REF: 3198-7; 3198-8  
Ordnance Survey Ireland License No. AR 0005021  
Copyright Ordnance Survey Ireland and Government of Ireland

Revision Description	Date	Rev. No.	Issued by

Figured dimensions only to be used. This drawing is copyright of O'Mahony Pike Architects Ltd. All information is shared as per approved use in accordance with BS1192(2007) + A2(2016), Table 5; Standard Codes for Suitability of Models and Documents. If 'Information Approval Check' is empty, this information has been shared at 50 - WIP.

**omahony pike**

architecture | urban design  
email: info@omahonypike.com  
tel: +353 1 202 7400  
www.omahonypike.com

Dublin  
The Chapel  
Mount St. Anne's  
Milltown, Dublin 6  
D06 XN52 Ireland

Cork  
26 South Mall  
Cork City  
Co. Cork  
T12 R2RV Ireland

Project No.: 19012  
Project Lead: SH  
Drawn By: ELS  
Model No.: 19012-OMP-00-ZZ-DR-A-2002  
Purpose: STAGE 3 | PLANNING

Scale @ A1: 1:200  
Date Printed: 11-03-2021  
Current Rev.: P.01

Project: Frankfort Castle  
Location: Old Frankfort, Dundrum, Dublin 14  
Client: Hardwicke

Drawing Title: Boundary Sections 01  
Drawing No.: 19012-OMP-ST-ZZ-DR-A-2002

Suitability Checked By: Date