


Site Elevation E-E
ESC 1:200

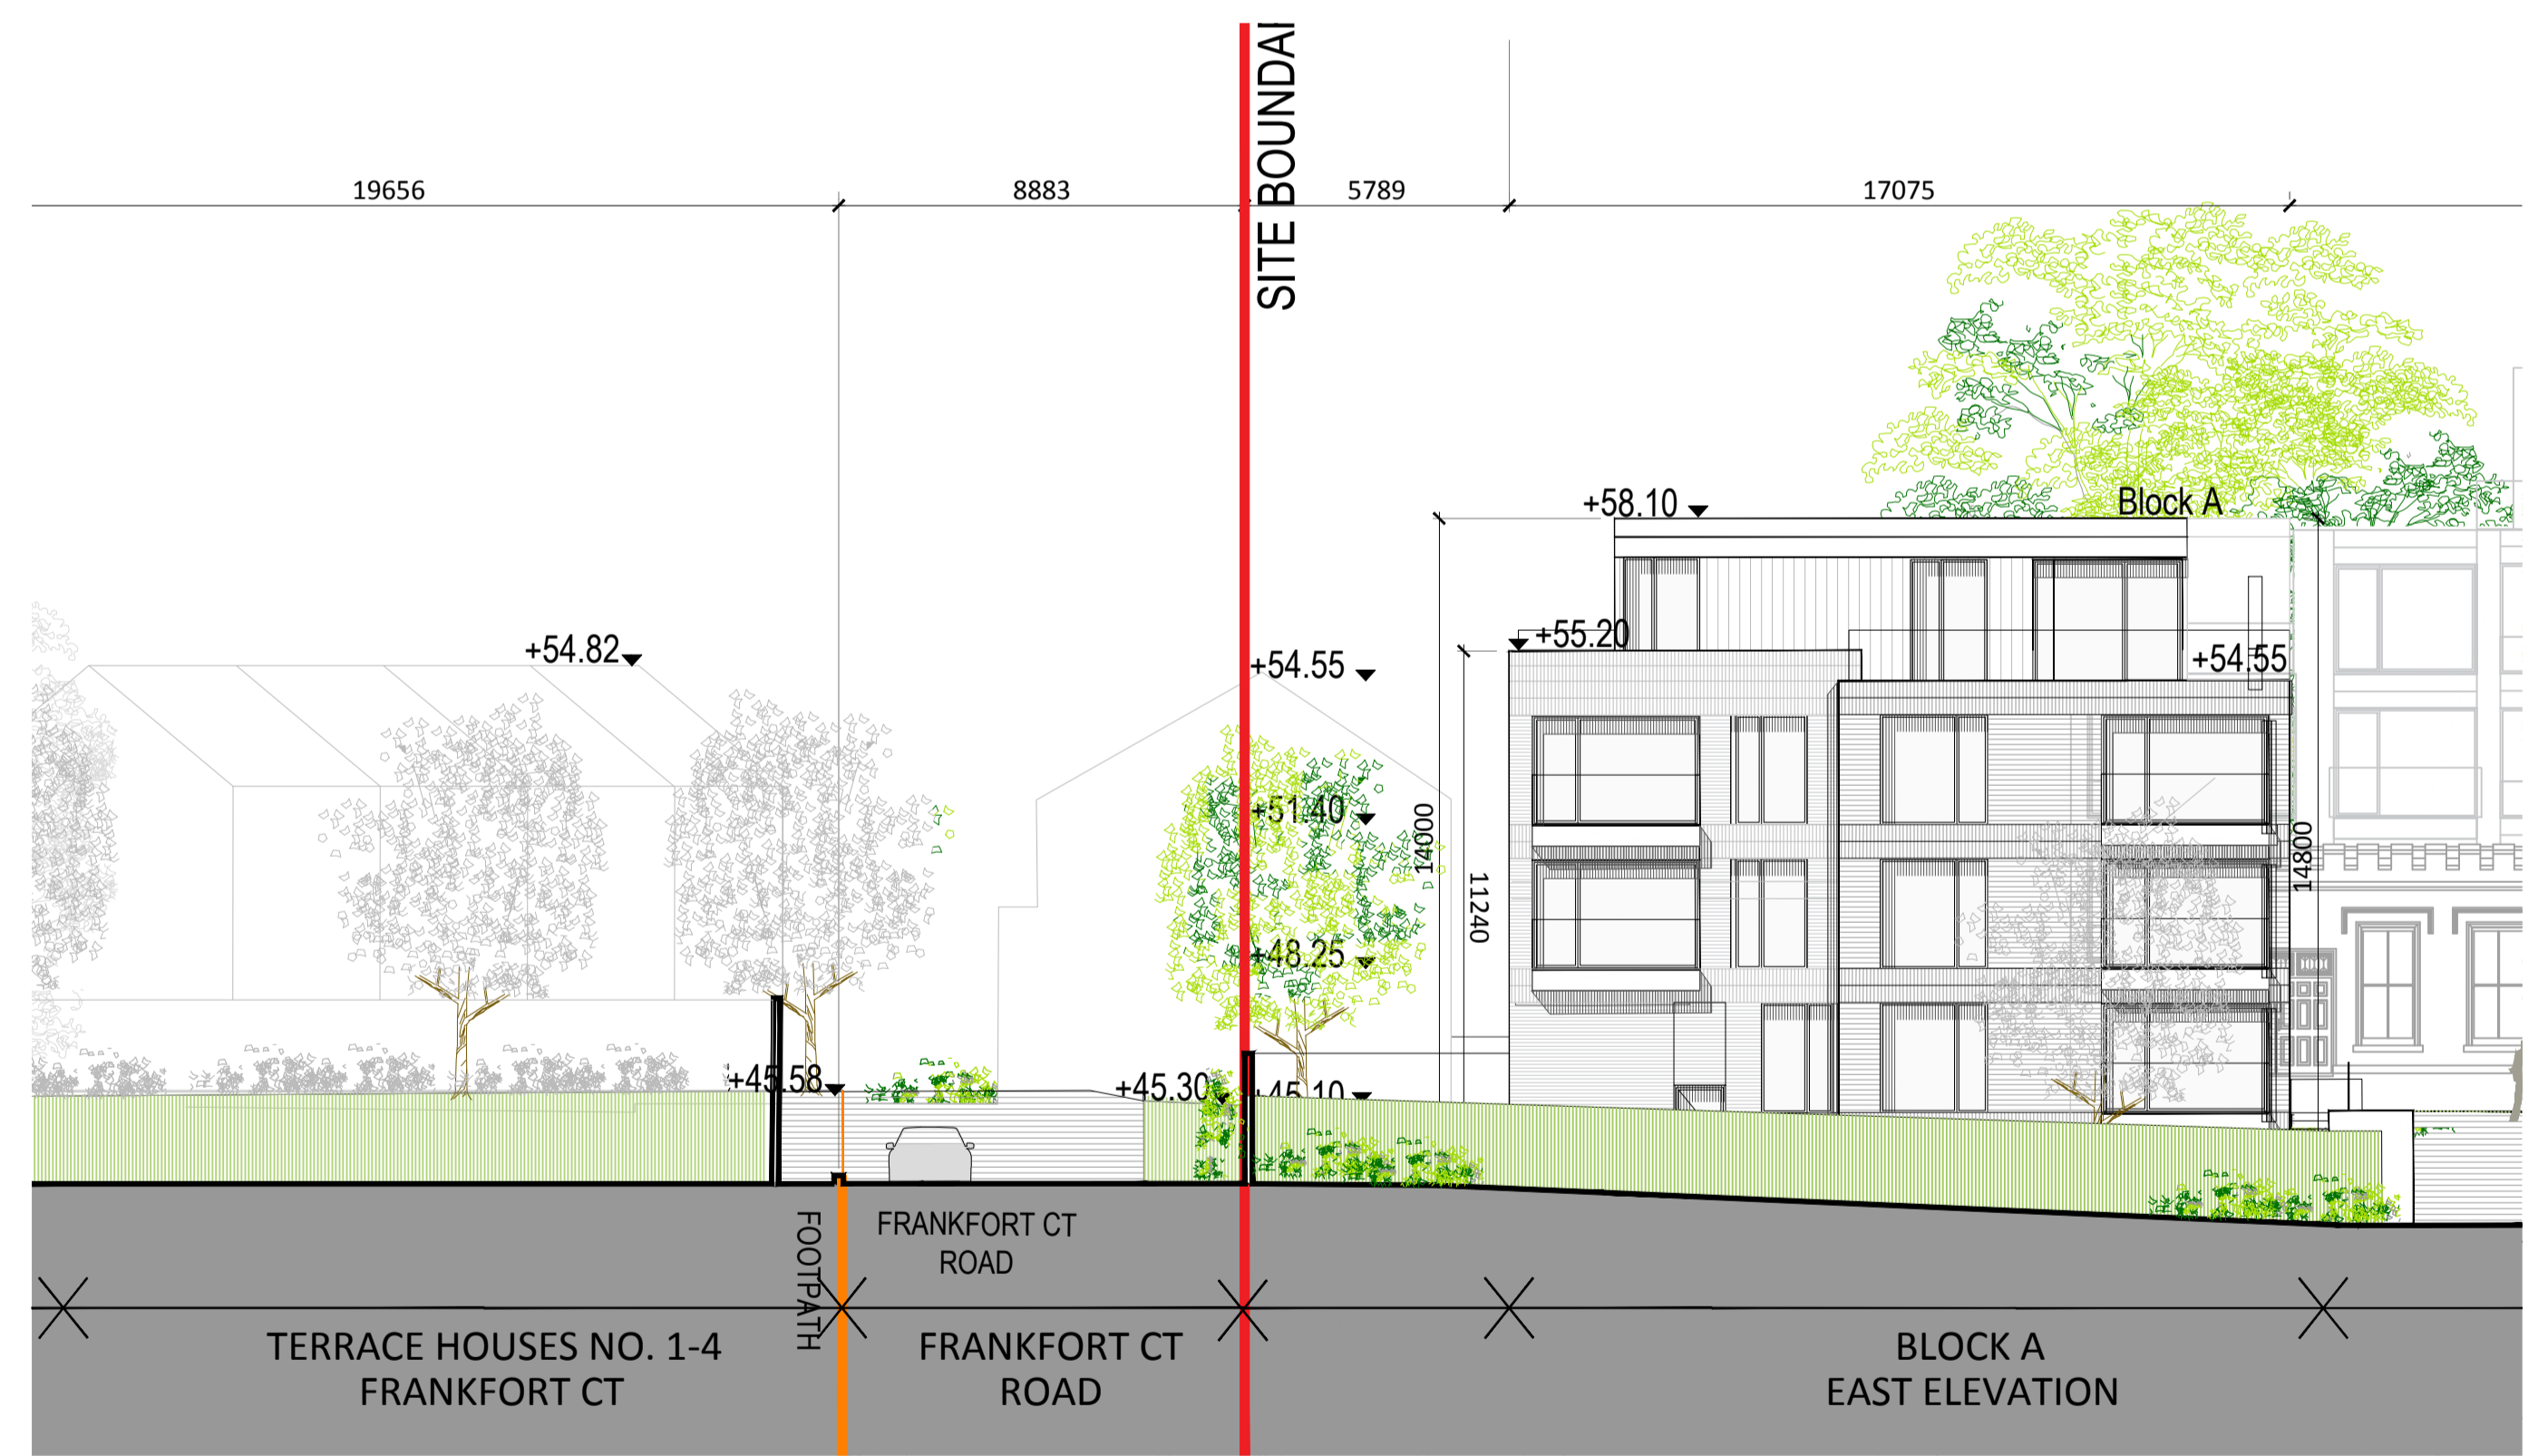

Site Elevation F-F
ESC 1:200



Site Elevation G-G
ESC 1:200

BOUNDARY SECTIONS 02

OS MAP REF: 3198-7; 3198-8
Ordnance Survey Ireland License No. AR 0005021
Copyright Ordnance Survey Ireland and Government of Ireland



Revision Description	Date	Rev. No.	Issued by

Figured dimensions only to be used. This drawing is copyright of O'Mahony Pike Architects Ltd. All information is shared as per approved use in accordance with BS1192(2007) + A2(2016), Table 5; Standard Codes for Suitability of Models and Documents. If 'Information Approval Check' is empty, this information has been shared at S0 - WIP.

omahony pike

Project No.: 19012
Project Lead: SH
Date Printed: 11-03-2021

Scale A1: 1:200
Current Rev.: P.01

Drawn By: ELS
Model No.: 19012-OMP-00-ZZ-DR-A-2003
Purpose: STAGE 3 | PLANNING

Project: Frankfort Castle
Location: Old Frankfort, Dundrum, Dublin 14
Client: Hardwicke

Drawing Title: Boundary Sections 02
Drawing No.: 19012-OMP-ST-ZZ-DR-A-2003

Submittal - Checked By - Date