




BITUMINOUS MACADAM TO IN-SITU CONCRETE
250

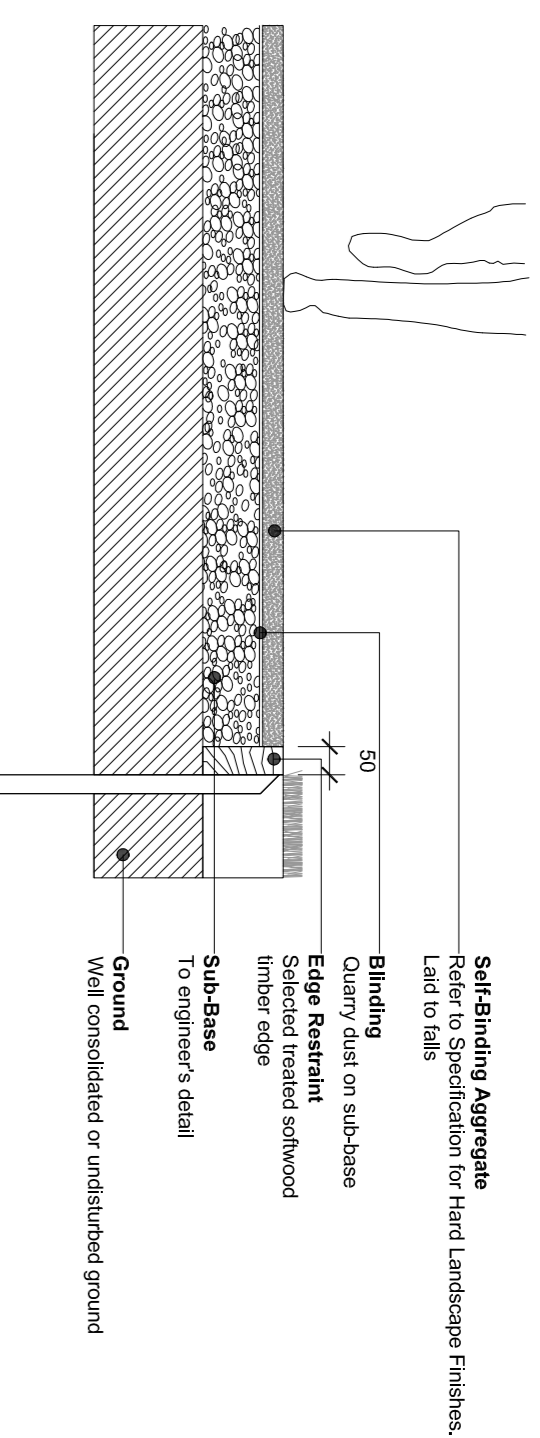


SELF-BINDING AGGREGATE TO SOFT LANDSCAPE - TIMBER EDGE
250

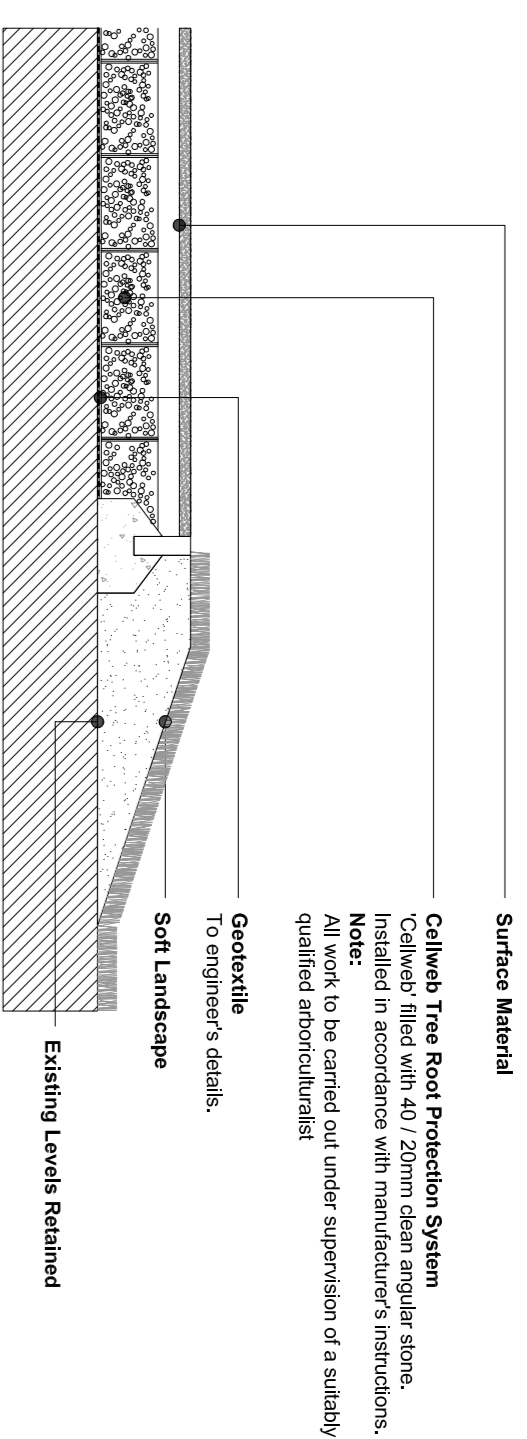


TYPICAL 'NO-DIG' CELLWEB SYSTEM ALL AREAS IN ROOT PROTECTION AREA (RPA) OF RETAINED TREES
250

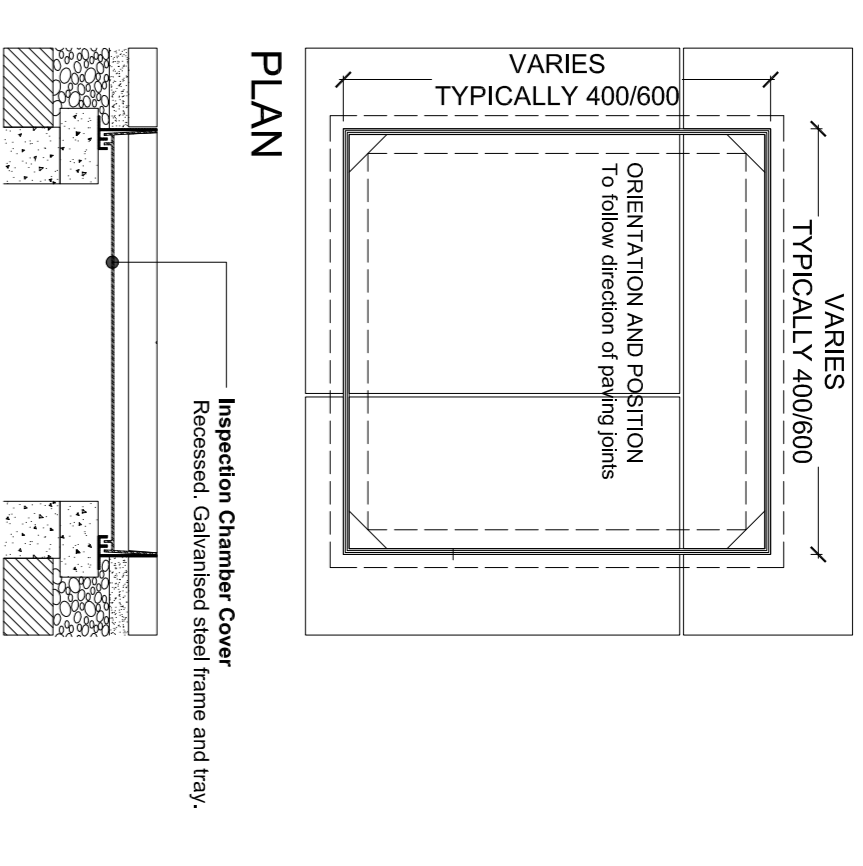


INSPECTION CHAMBERS, JWS ETC. IN ALL HARDSCAPE AREAS
250

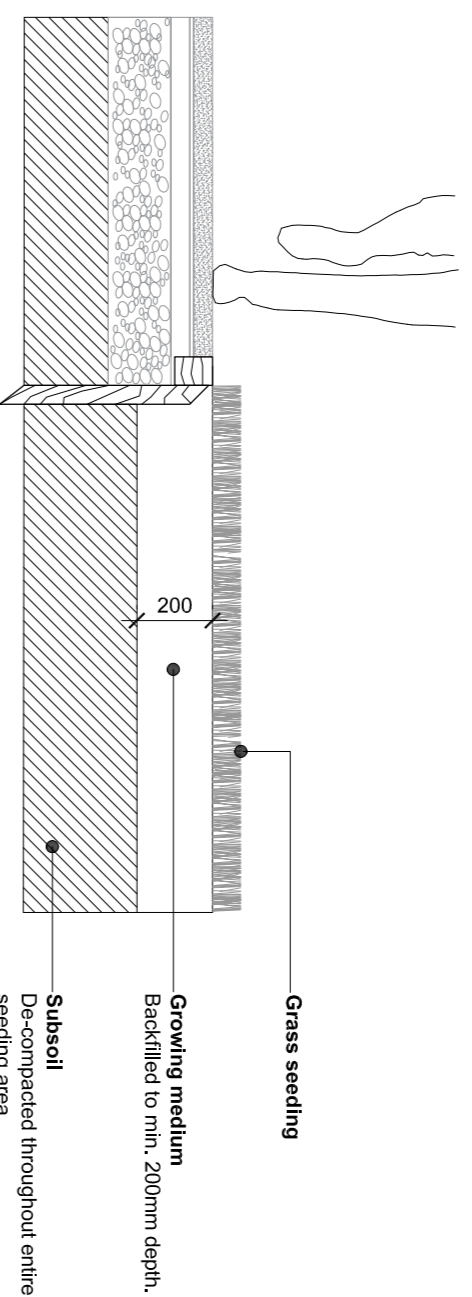


GENERAL GRASS SEEDDED AREA
250

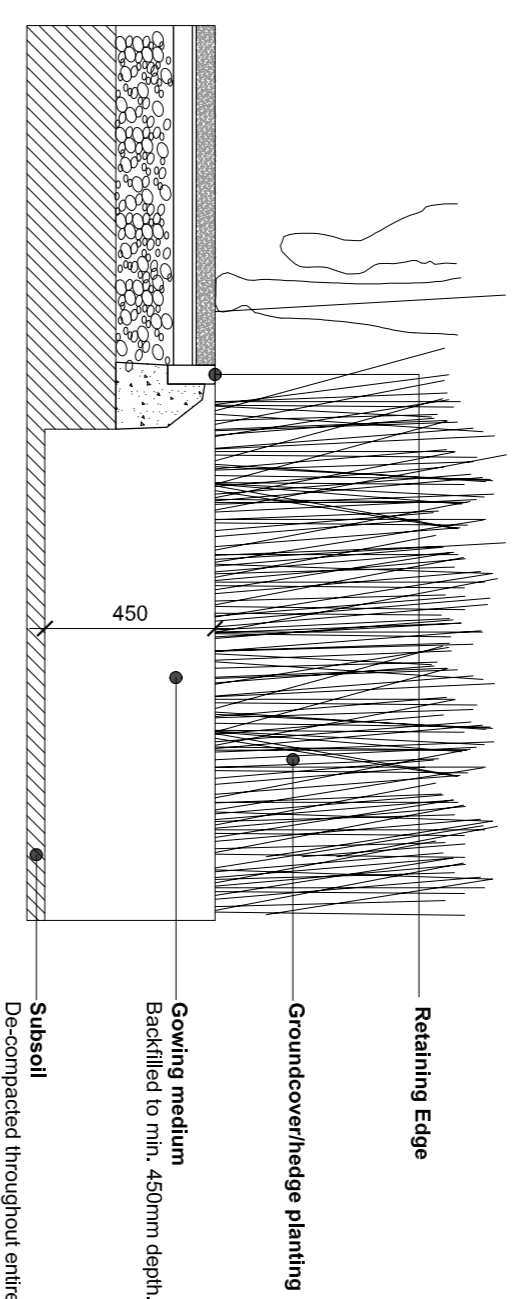


GROUNDCOVER/HEDGE PLANTING OVER FREE DRAINING GROUND
250

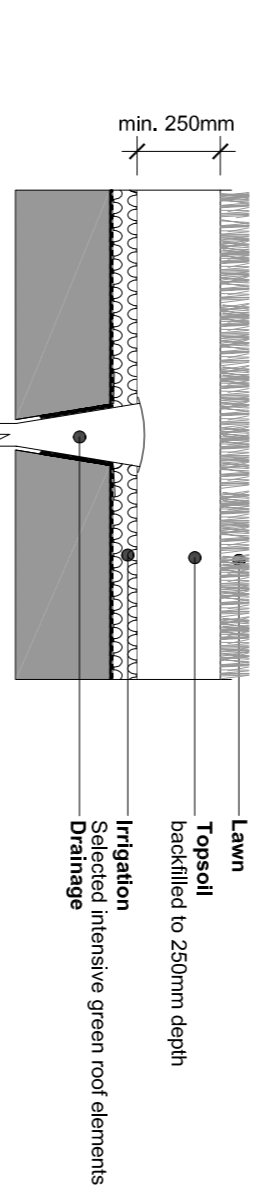


TYPICAL LAWN OVER SLAB
250

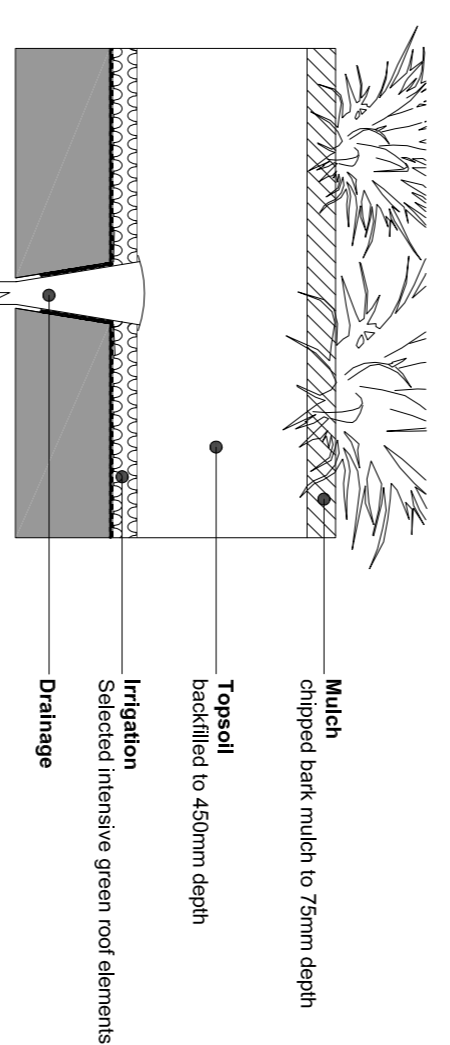


TYPICAL PLANTING OVER SLAB
250

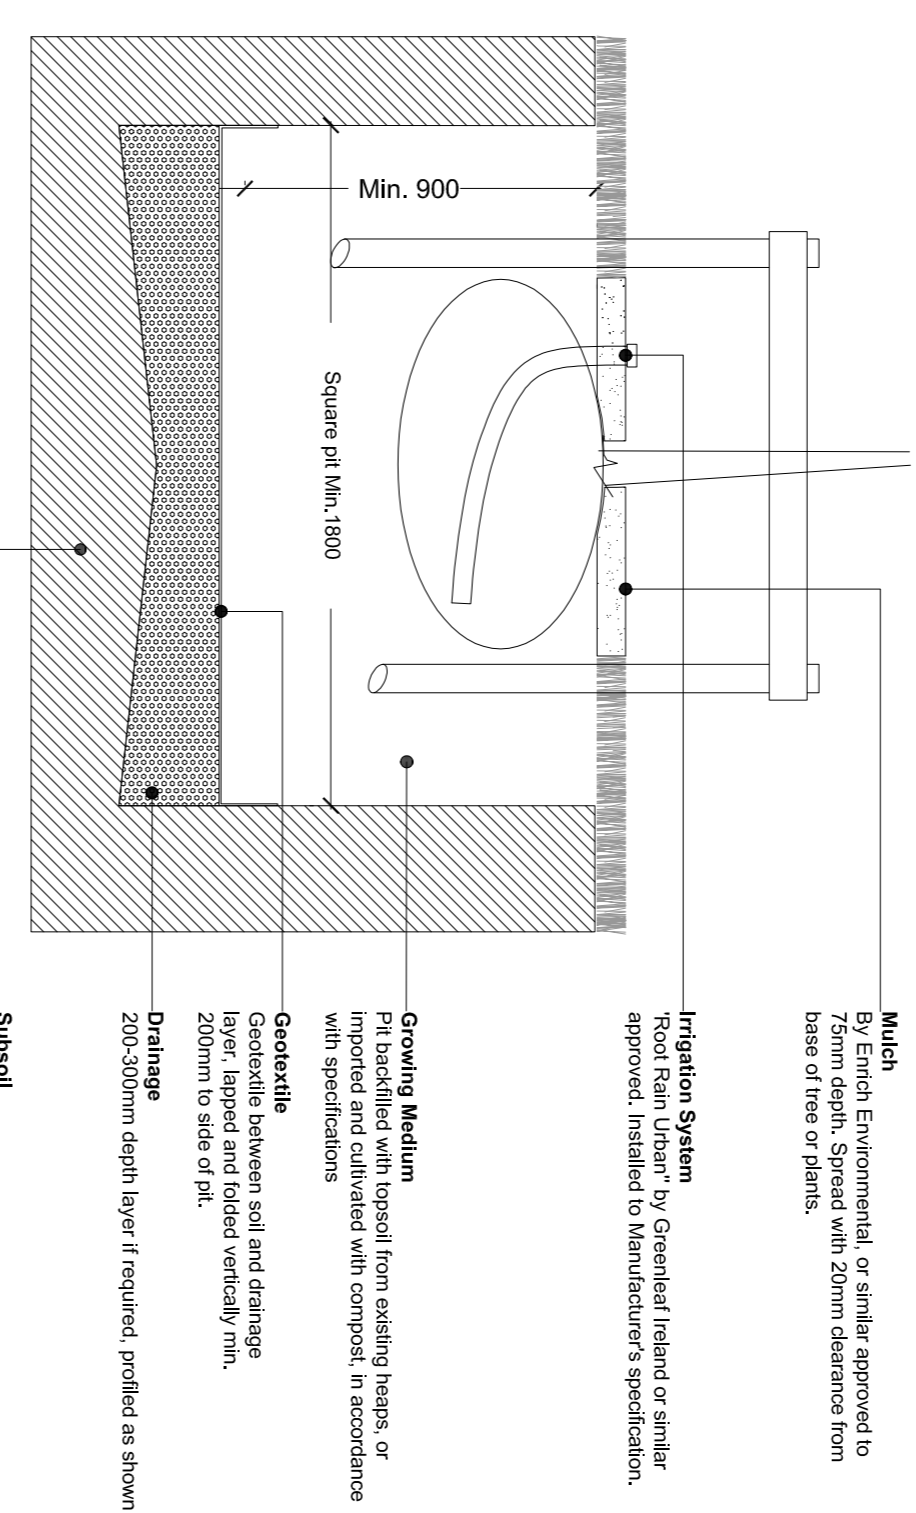


TYPICAL TREE PLANTING IN SOFT LANDSCAPE OVER FREE DRAINING GROUND
250

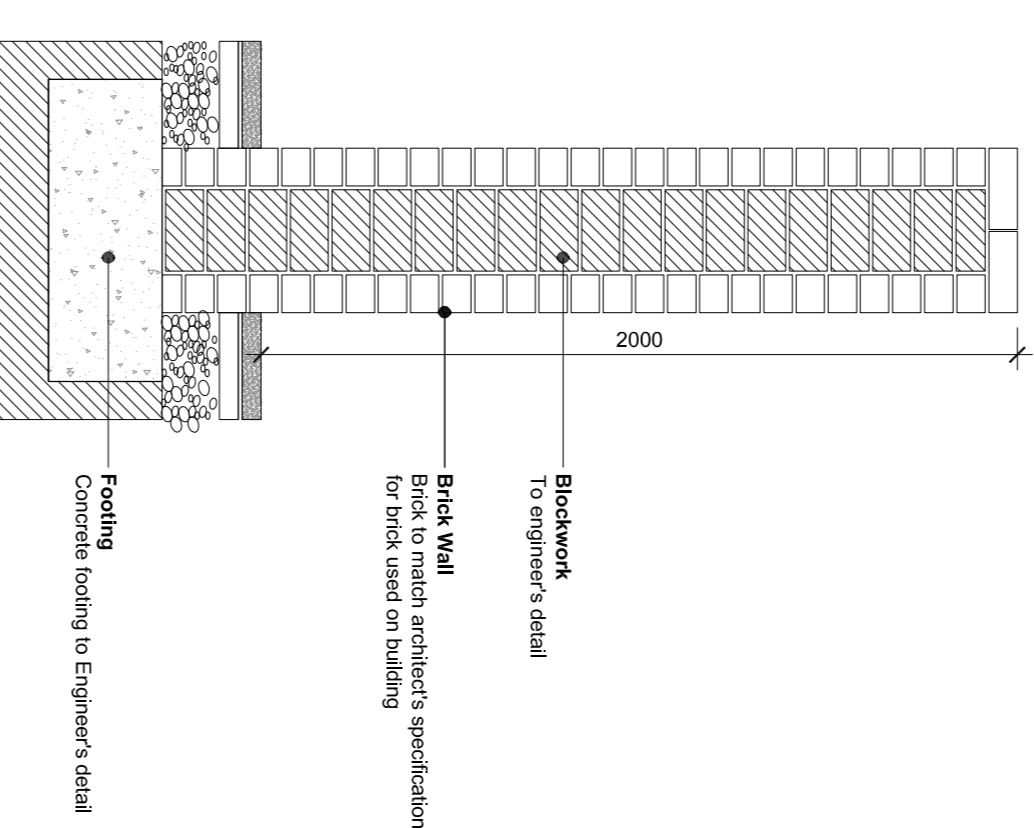


FREESTANDING BRICK CLAD WALL
250

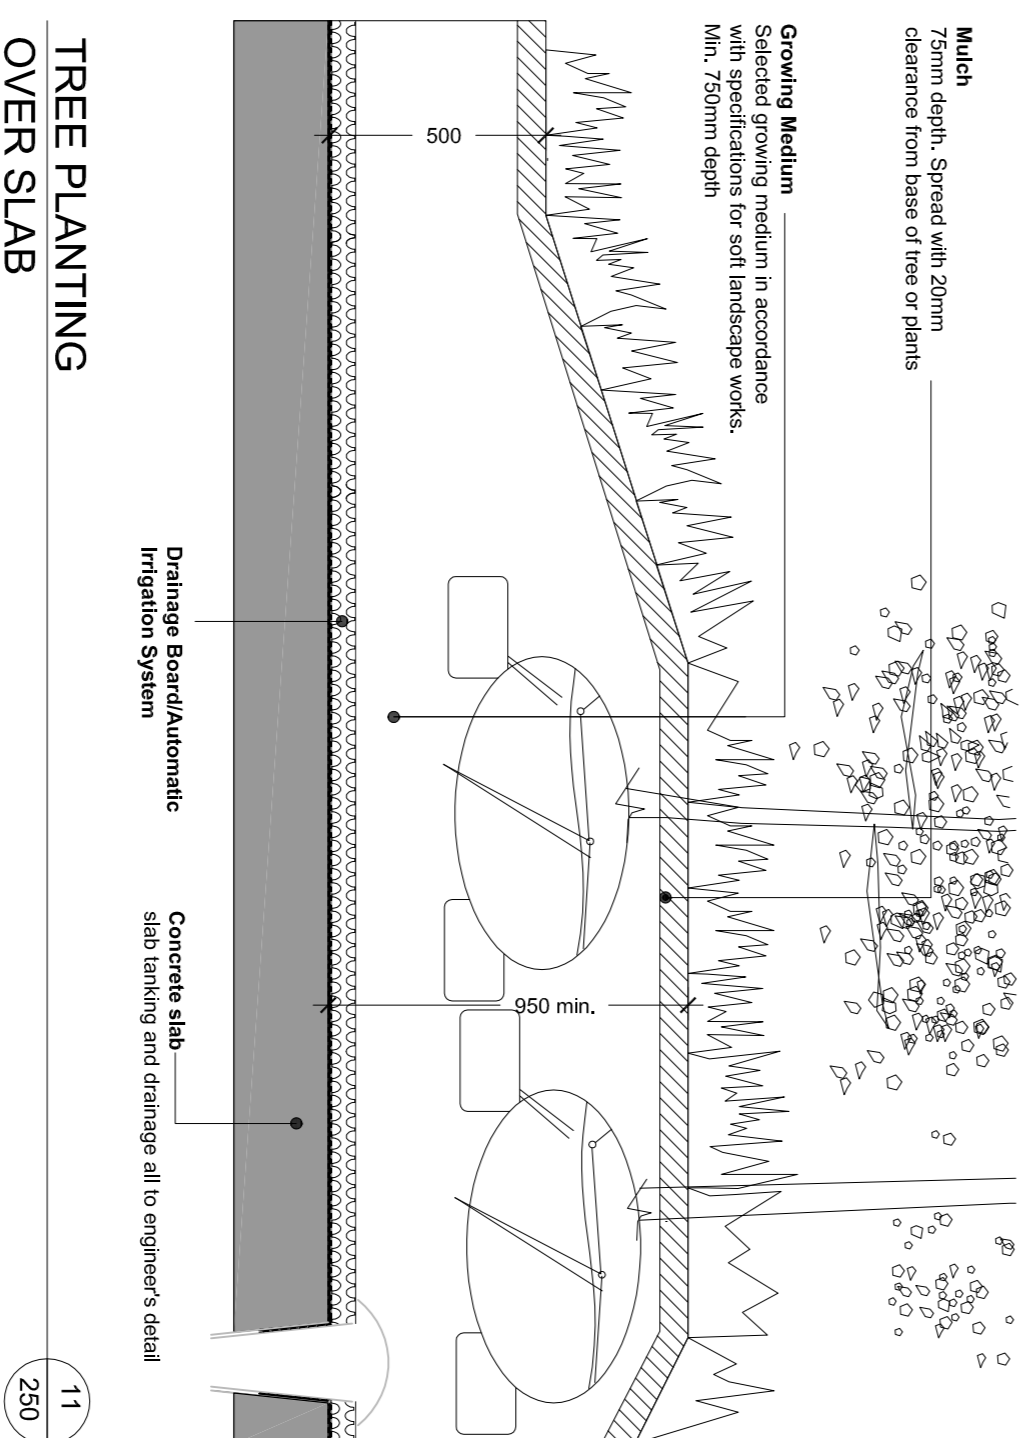


TREE PLANTING OVER SLAB
250

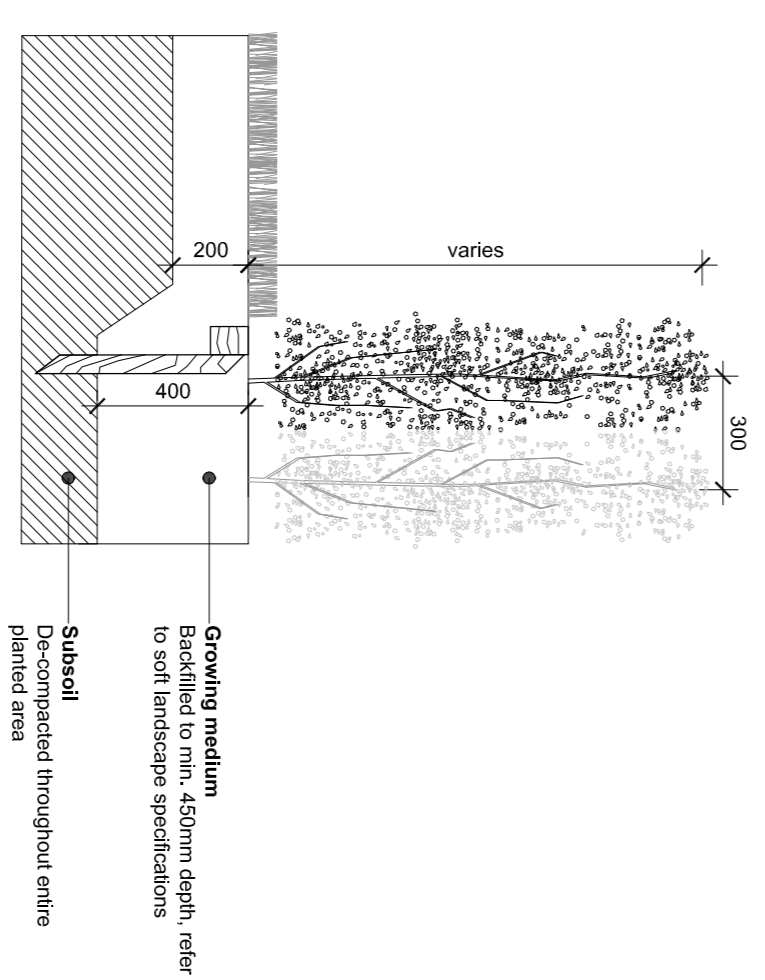

SECTION HEDGE PLANTING
250

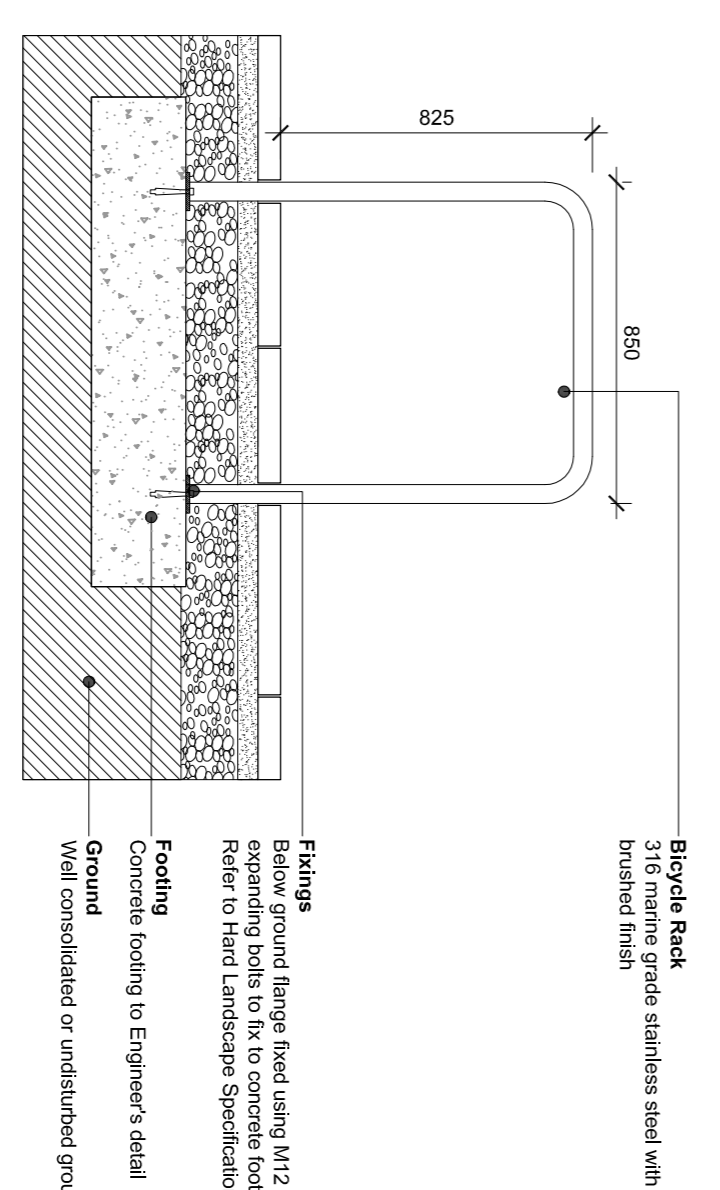

STAINLESS STEEL BICYCLE RACK
250

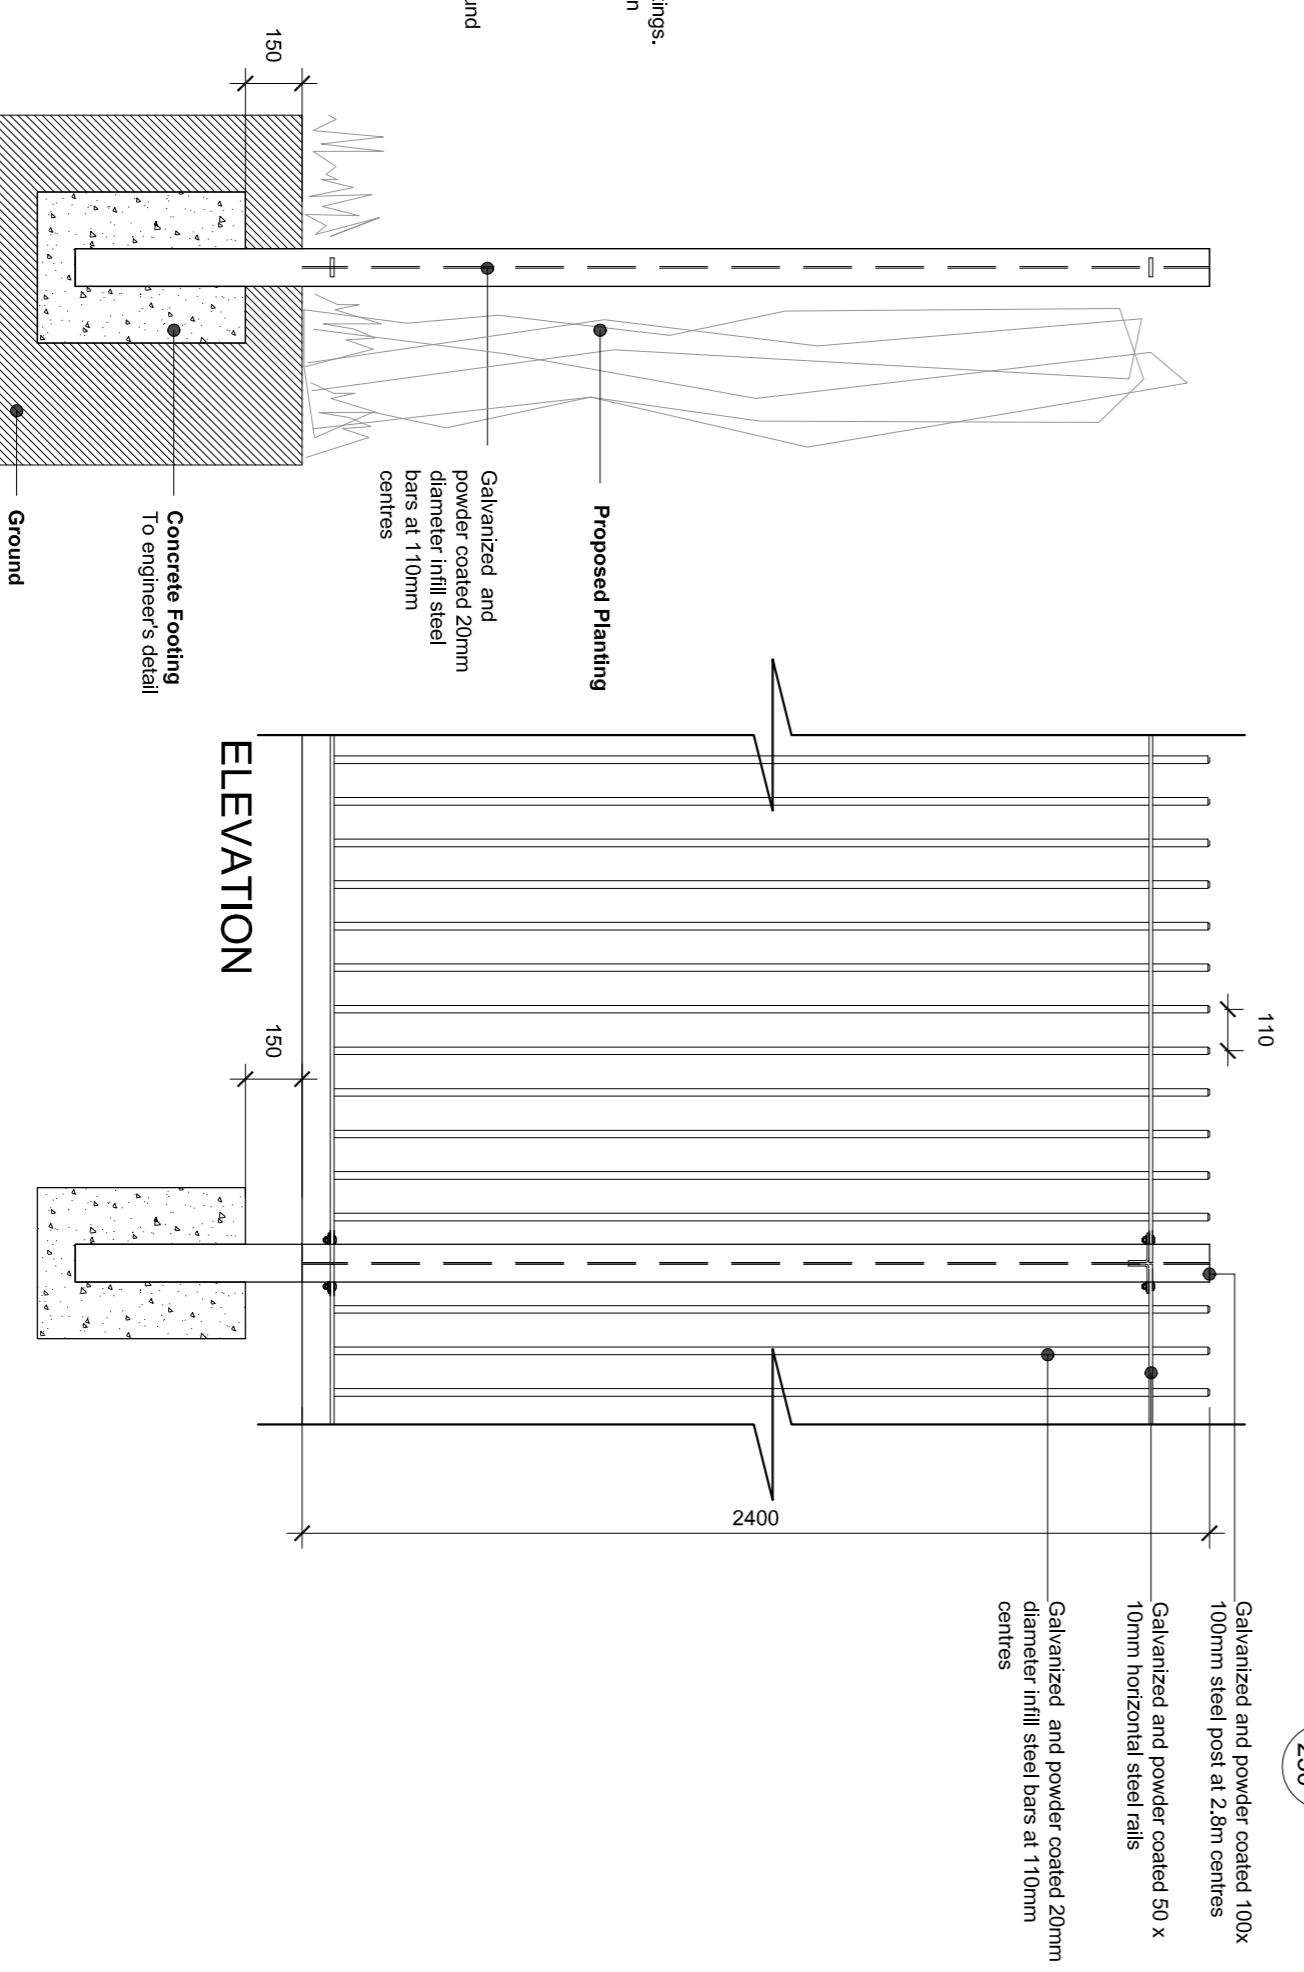

2.4 m HEIGHT GALVANIZED STEEL ROUNDBAR RAILING
250

This drawing is the copyright of the Landscape Architect. Unless otherwise stated all dimensions are millimetres. Where drawings are of different scales, the drawing must not be scaled and the matter must be referred to the Landscape Architect. If the drawing includes conflicting details/dimensions the matter must be referred to the Landscape Architect. The Landscape Architect must be informed by the Contractor of any discrepancies before work proceeds.

NOTES:

DATE	REV.	DESCRIPTION	BY	CHECKED

DERMOT FOLEY LANDSCAPE ARCHITECTS		1-2031 146/148		WWW.DERMOTFOLEY.COM	
MURPHY STREET		DUBLIN 8, IRELAND			
CLIENT: PEMBRIDGE PARTNERSHIP LIMITED				ISSUE STATUS:	
PROJECT: FRANKFORT CASTLE				PLANNING	
DRAWING: TYPICAL LANDSCAPE DETAILS				REVISION	
PROJECT NO	SCALE	SHEET SIZE	DRAWING BY	CHECKED BY	TITLE
152	A1	A1			H3-04-DR-250
					24.02.2019
					NORTH