


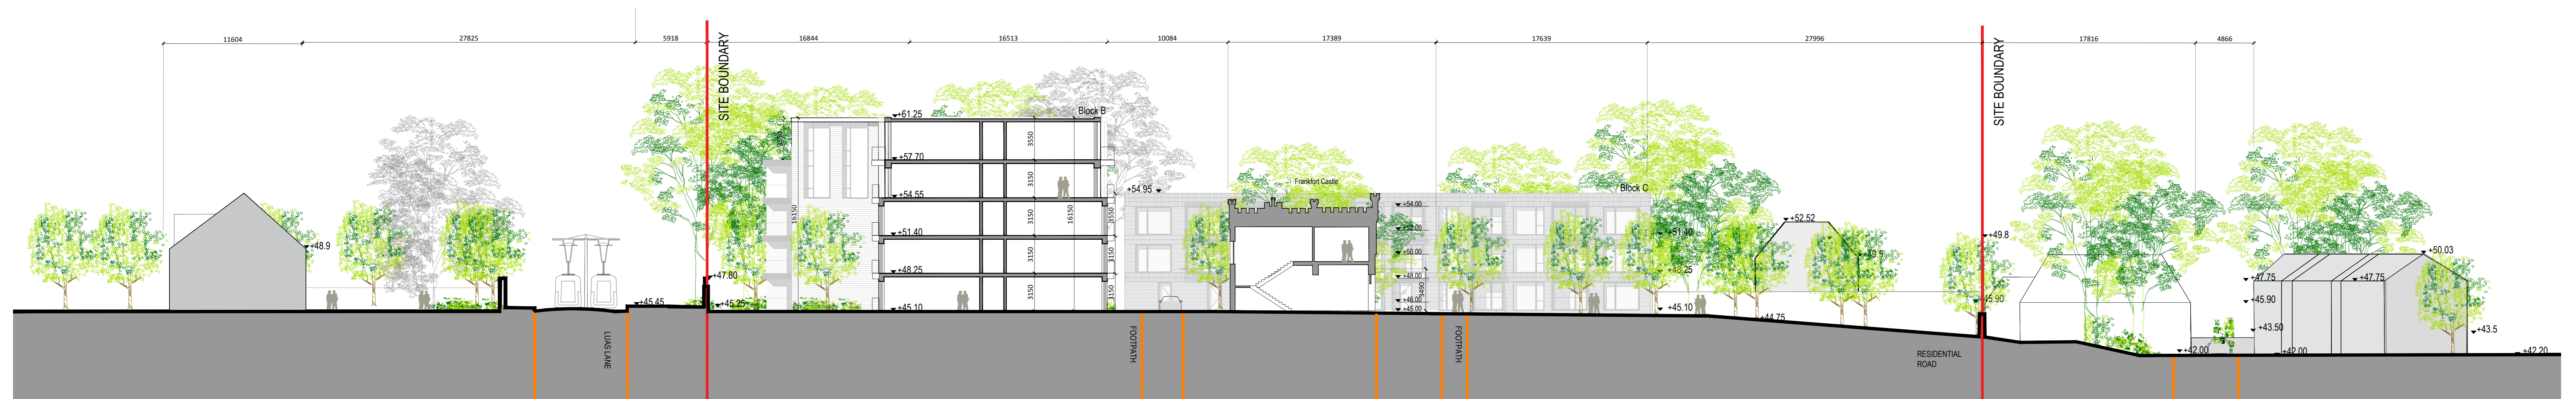

Site Elevation D-D
ESC 1:200




Site Elevation E-E
ESC 1:200



Site Elevation F-F
DESC 1:200

Context Elevations & Sections DD-EE-FF

OS MAP REF: 3198-7; 3198-8
Ordnance Survey Ireland License No. AR 0005021
Copyright Ordnance Survey Ireland and Government of Ireland

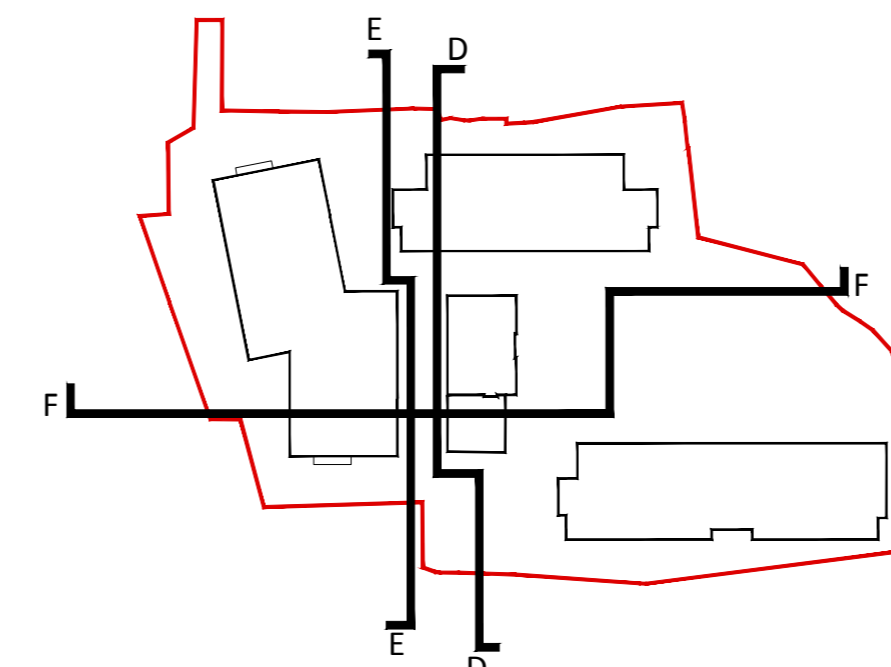

Revision Description	Date	Rev. No.	Issued by
PLANNING	11.01.21	P.04	ELS
DRAFT PLANNING - SKETCH SCHEME	11.05.20	P.03	SH
Pre-Planning 247 Response	28.01.20	P.02	ELS
Pre-Planning	16.09.19	P.01	ELS

Figured dimensions only to be used. This drawing is copyright of O'Mahony Pike Architects Ltd. All information is shared as per approved use in accordance with BS1192(2007) + A2(2016), Table 5; Standard Codes for Suitability of Models and Documents. If 'Information Approval Check' is empty, this information has been shared at 50 - WIP.

Project: Frankfort Castle
Location: Old Frankfort, Dundrum, Dublin 14
Client: Hardwicke

Project No.: 19012
Project Lead: SH
Drawn By: ELS
Model No.: 19012-OMP-00-ZZ-DR-A-2001
Purpose: STAGE 3 | PLANNING

Drawing Title: Context Elevations & Sections DD-EE-FF
Drawing No.: 19012-OMP-ST-ZZ-DR-A-2001

Scale: A0: 1:200
Date Printed: 11-01-2021
Current Rev.: P.04