
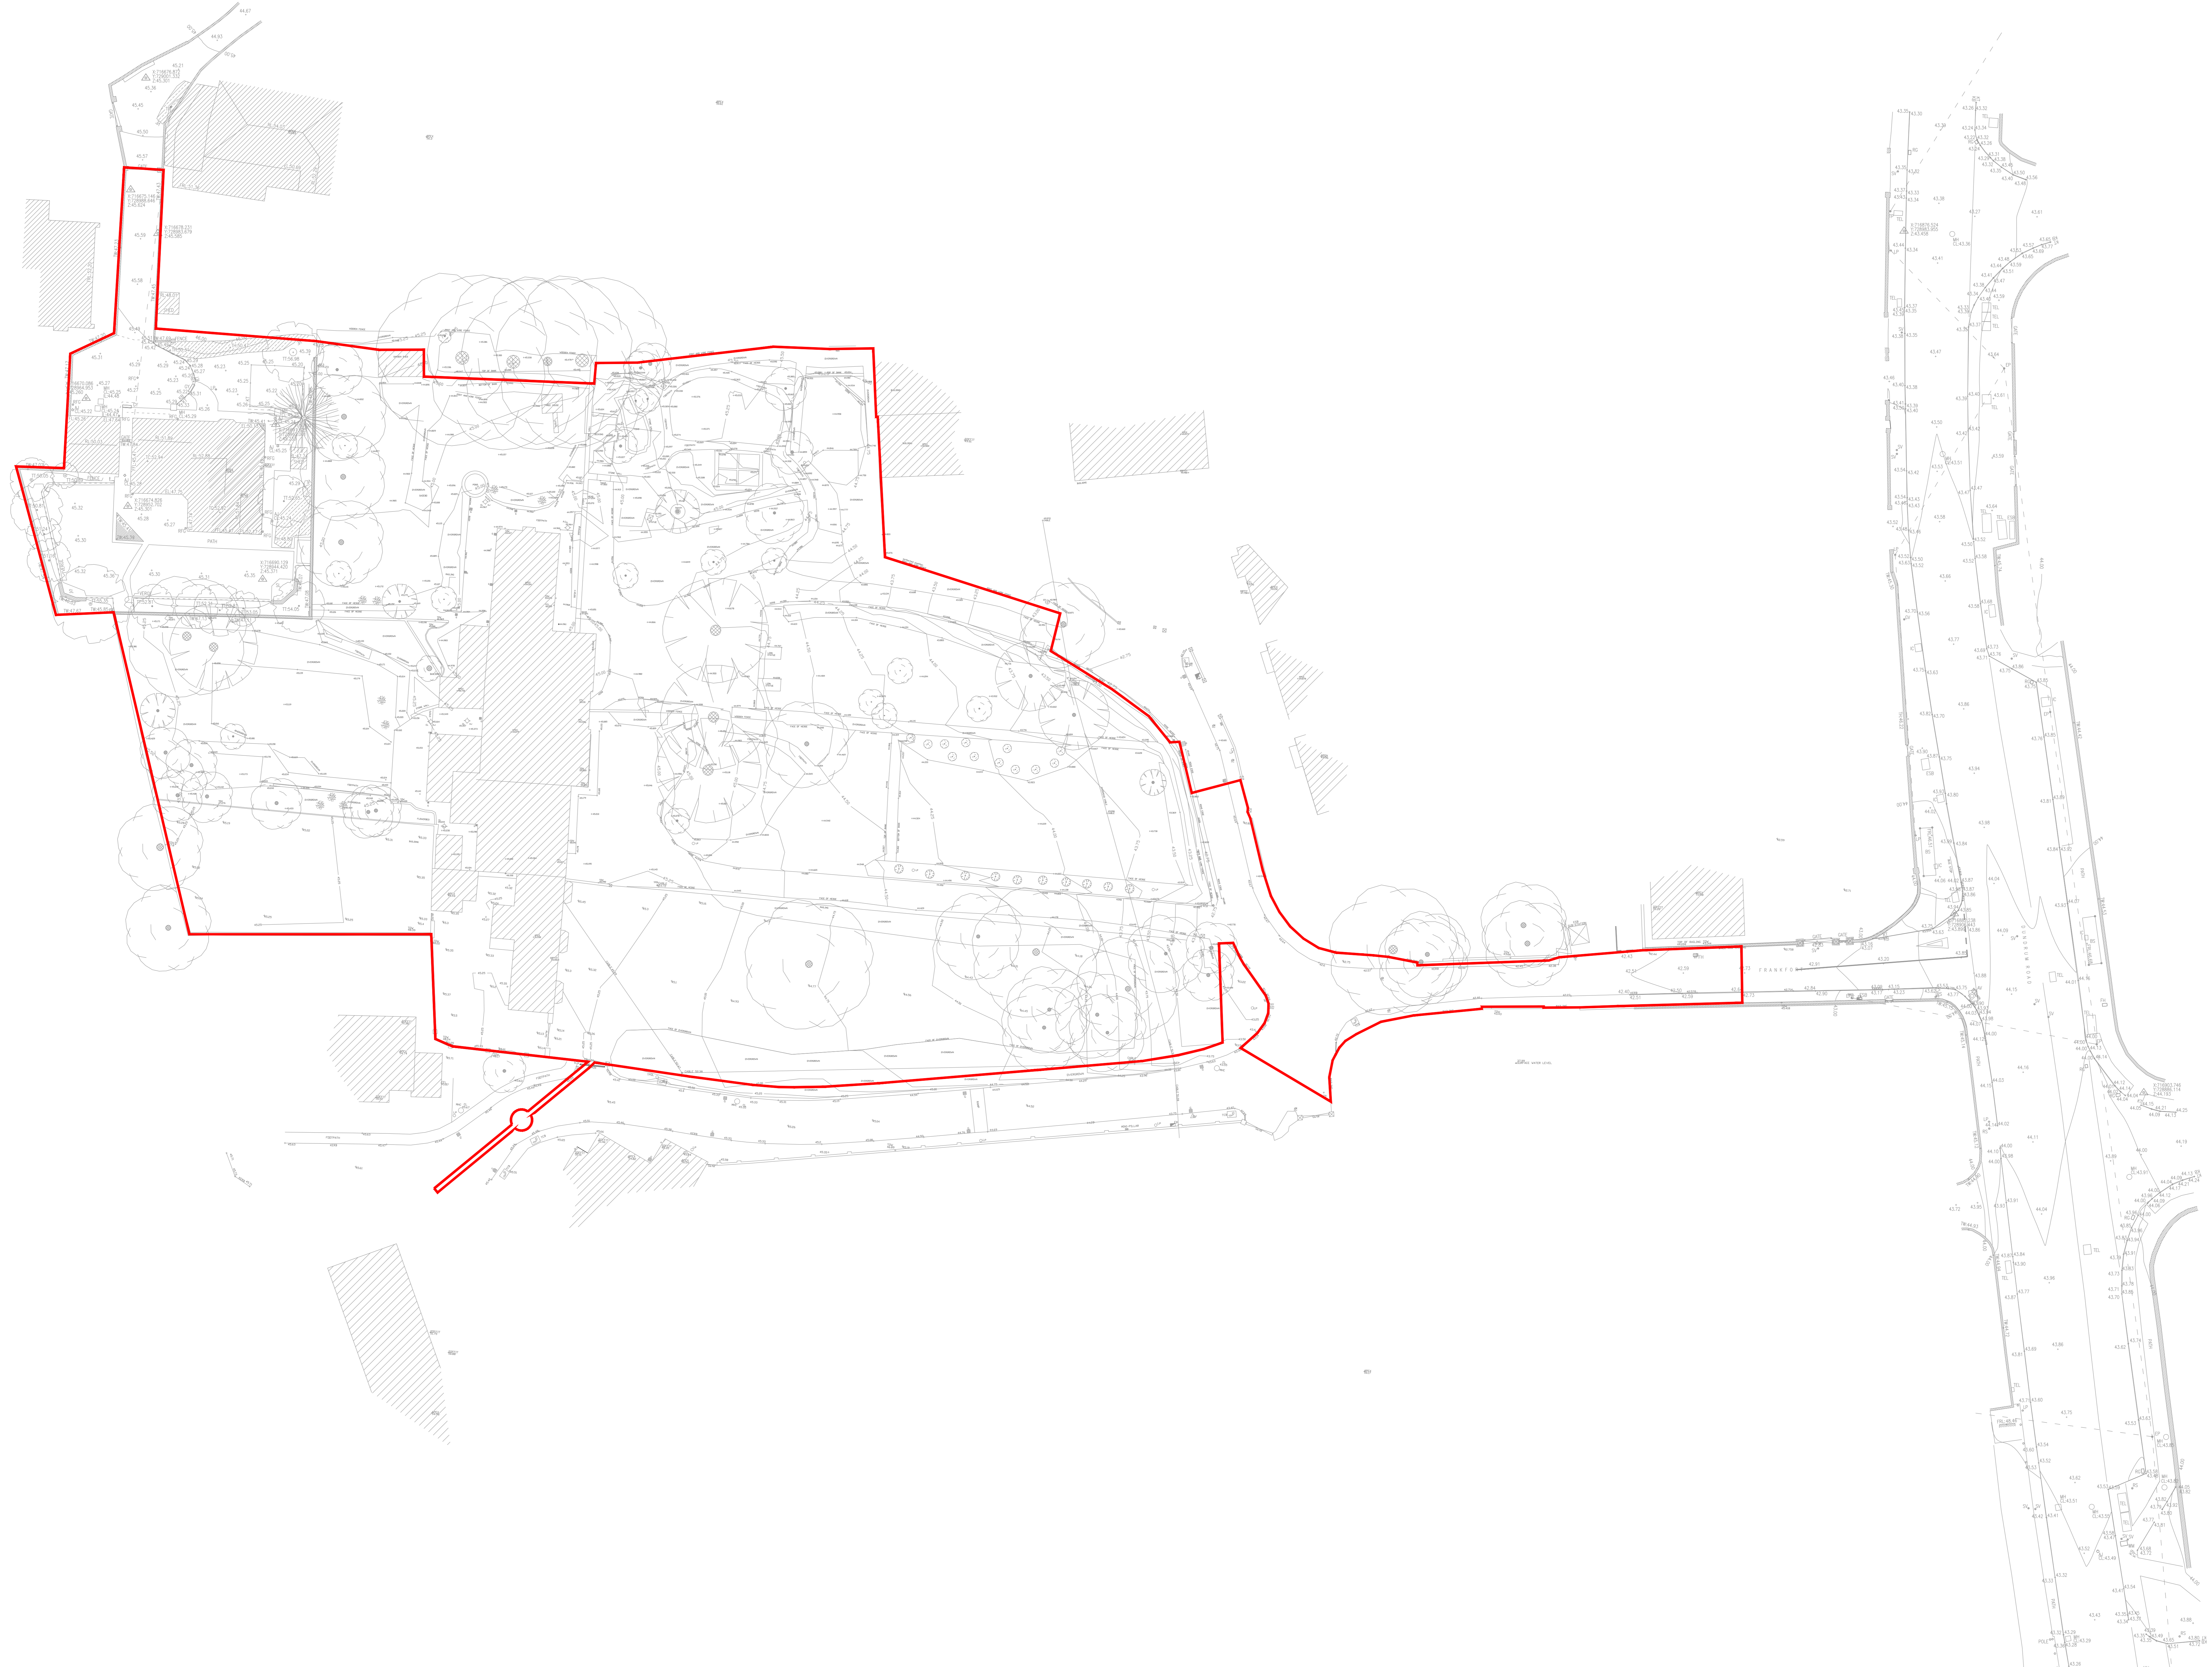


LEGEND:
 RED LINE BOUNDARY

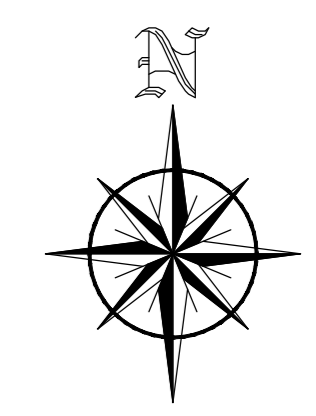

Job No: H081

PLANNING DRAWING.
NOT FOR CONSTRUCTION.
 ALL LEVELS GIVEN ARE
 RELATIVE TO ORDNANCE DATUM.
 THIS DRAWING HAS BEEN ISSUED FOR INFORMATION
 PURPOSES ONLY AND MUST NOT BE USED
 FOR CONSTRUCTION UNDER ANY CIRCUMSTANCES

- NOTES**
1. For setting out refer to Architect's drawings.
 2. This drawing to be read in conjunction with all other Architectural and Engineering drawings and all other relevant drawings and Specifications.
 3. DO NOT SCALE THIS DRAWING. Use figured dimensions only.
 4. No part of this document may be reproduced or transmitted in any form or stored in any retrieval system of any nature without the written permission as copyright holder except as agreed for use on the project for which the document was originally issued.
 5. Ordnance Survey Ireland Licence Number EN 0074021

Rev. No.	Date	REVISION NOTE	Drn By	Chk By

Architect	OMP
Project	Proposed Residential Development at Frankfort Castle.
Title	Topographical Survey
Dwg. No.	H081-CSC-XX-GL-DR-C-0002
Date	FEB 2021
Drn By	JS
Chk By	NB
Apprvd By	NB
Scale	1:500 @A4
Revision	

CS Consulting Group
 DUBLIN | LONDON | LIMERICK

Head Office
 19-22 Dame Street, Dublin 2.
 T: +353 (0)1 5460863
 E: info@csconsulting.ie
 W: www.csconsulting.ie

Quality
 ISO 9001:2015
 Environment
 ISO 14001:2015
 Health & Safety
 OHSAS 18001:2007