




FOUL SEWER
HORIZONTAL SCALE 1:500
VERTICAL SCALE 1:100

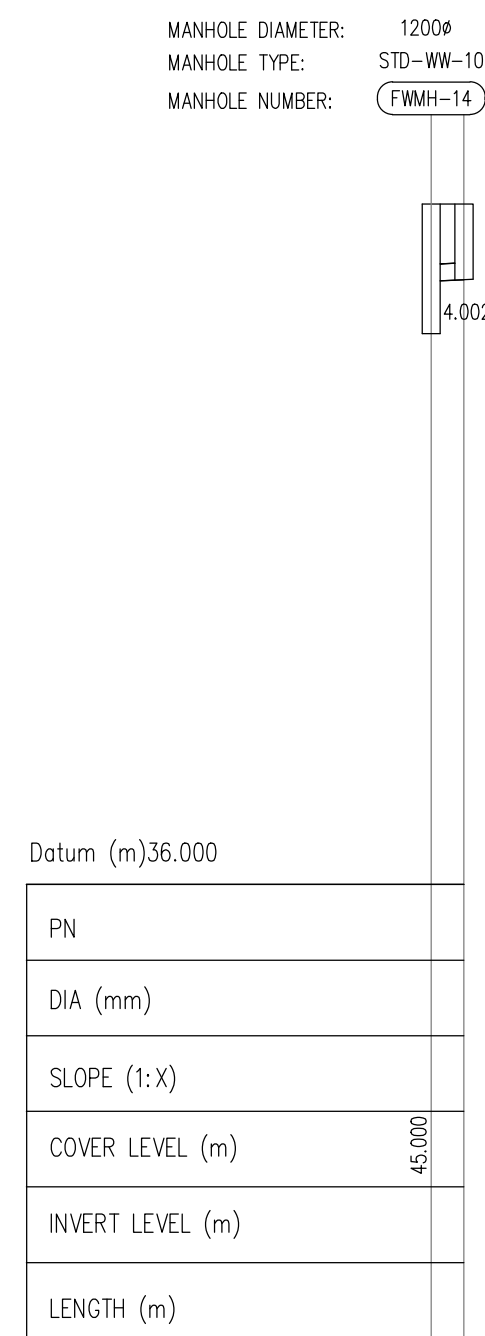


FOUL SEWER TO FWMH-14
HORIZONTAL SCALE 1:500
VERTICAL SCALE 1:100

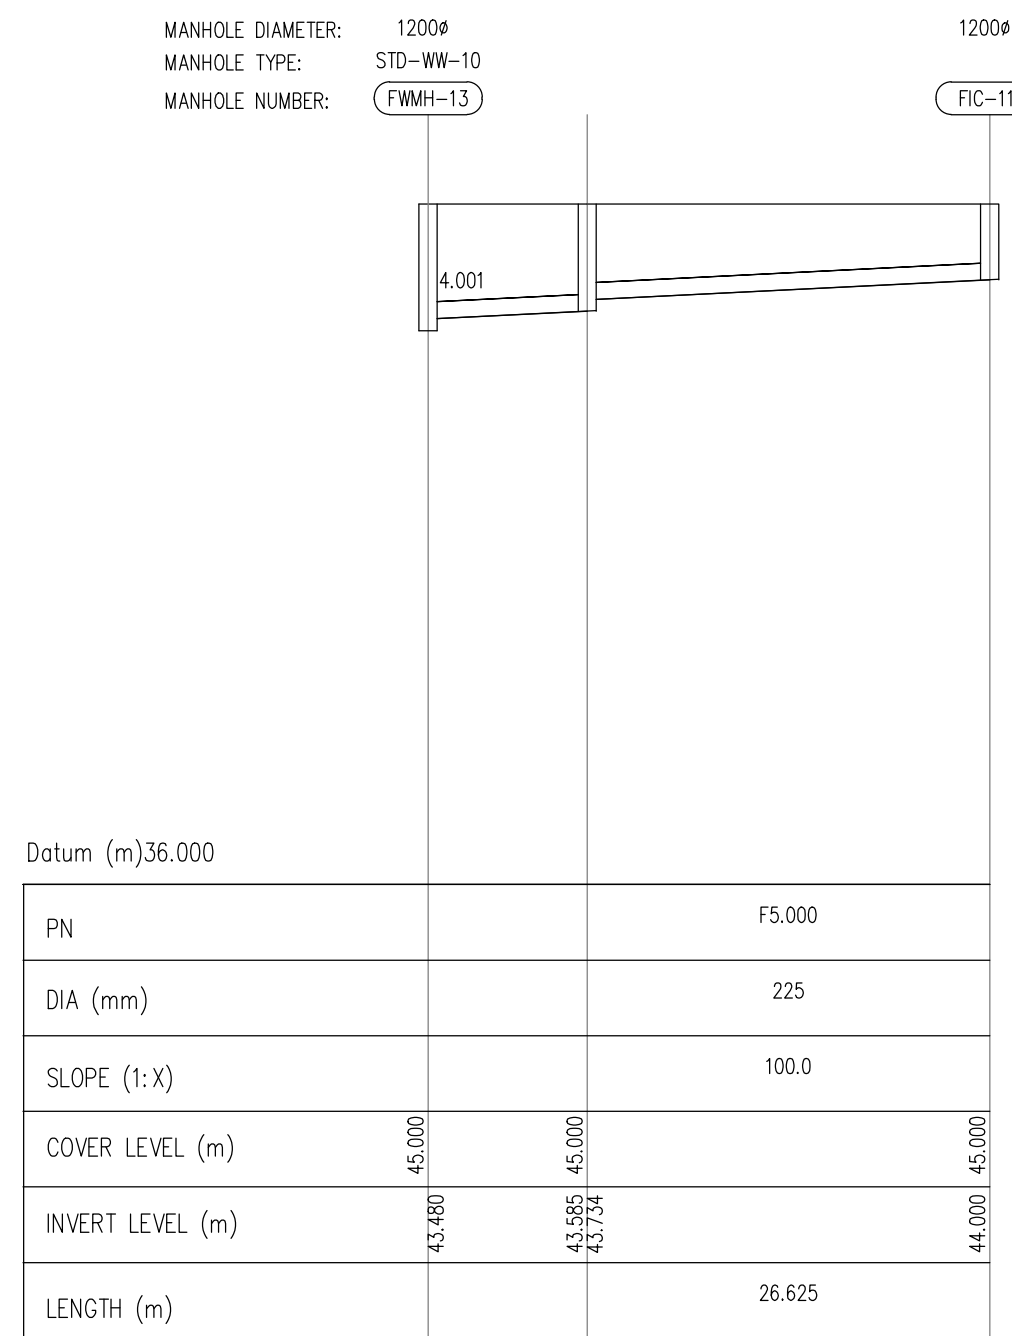


FOUL SEWER FROM FWMH-13 TO FIC-11
HORIZONTAL SCALE 1:500
VERTICAL SCALE 1:100

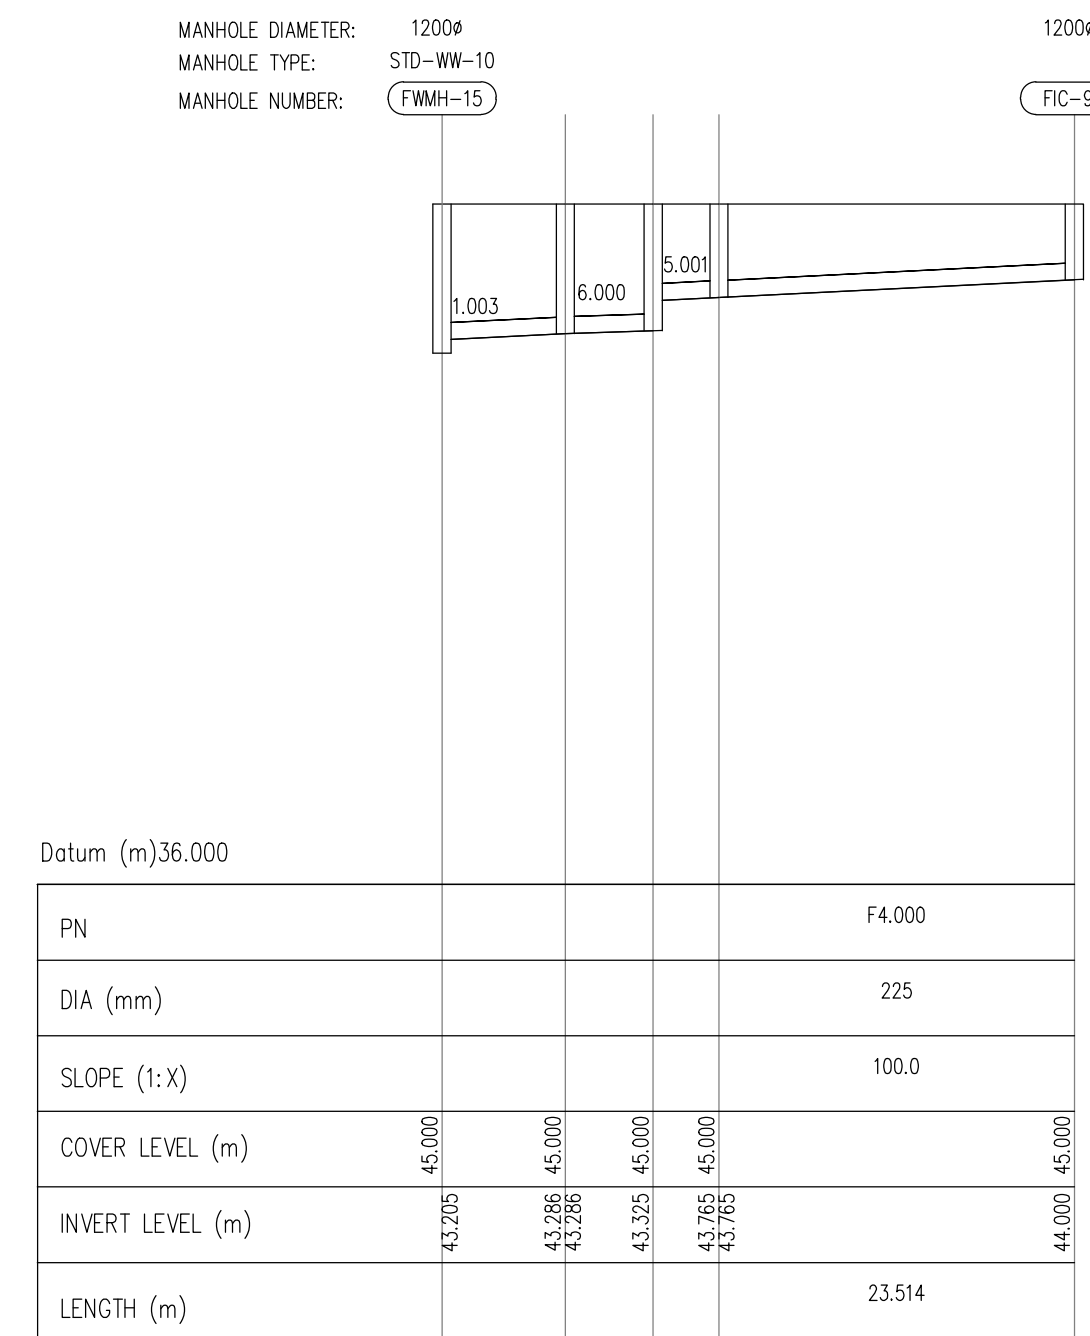


FOUL SEWER FROM FIC-9 TO FWMH-15
HORIZONTAL SCALE 1:500
VERTICAL SCALE 1:100

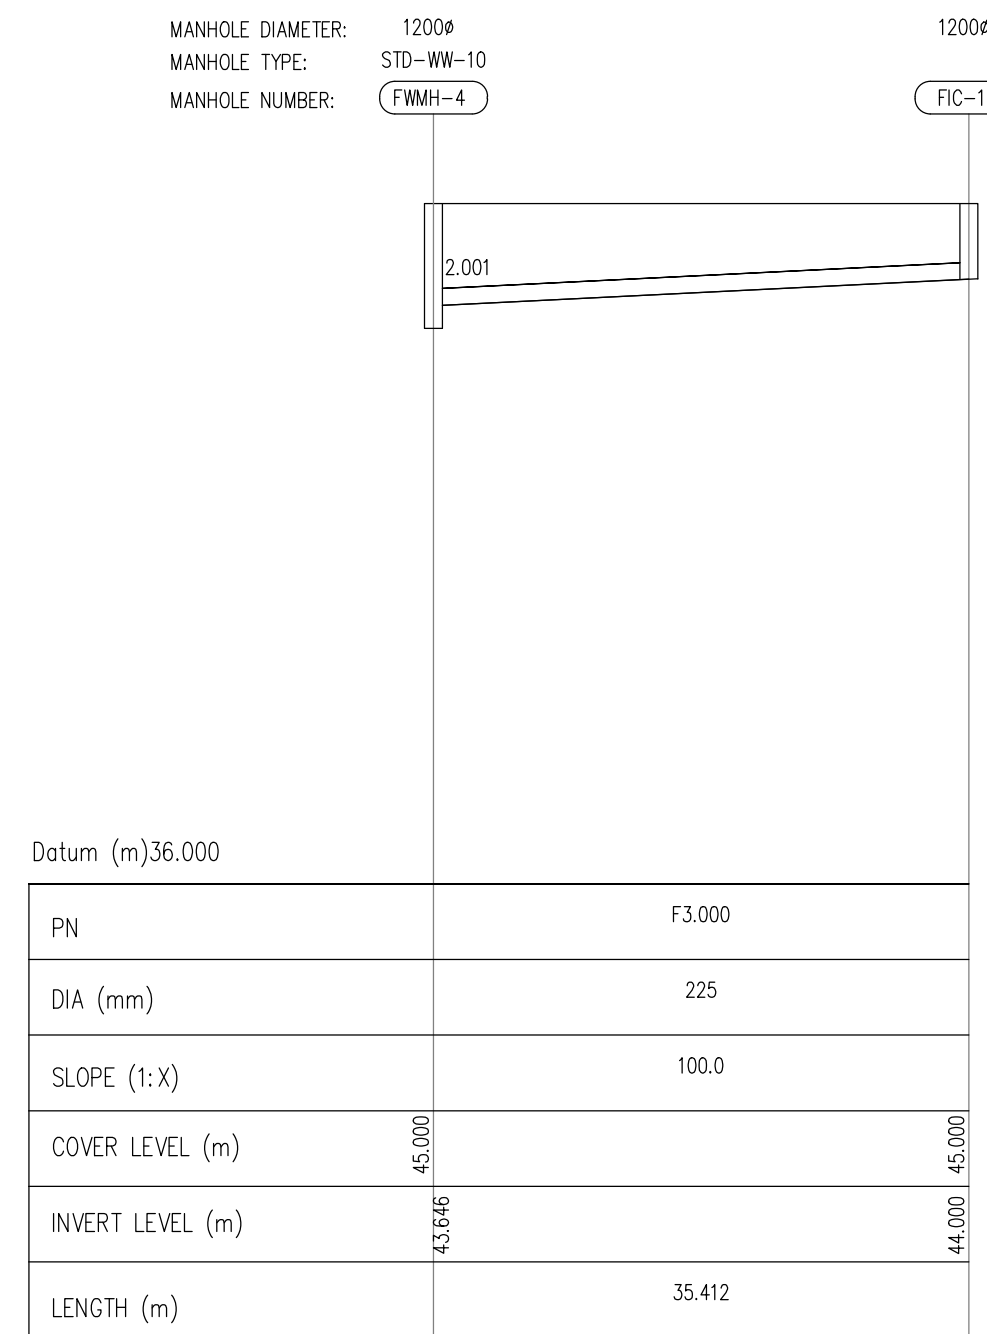

FOUL SEWER FROM FIC-1 TO FWMH-4
HORIZONTAL SCALE 1:500
VERTICAL SCALE 1:100

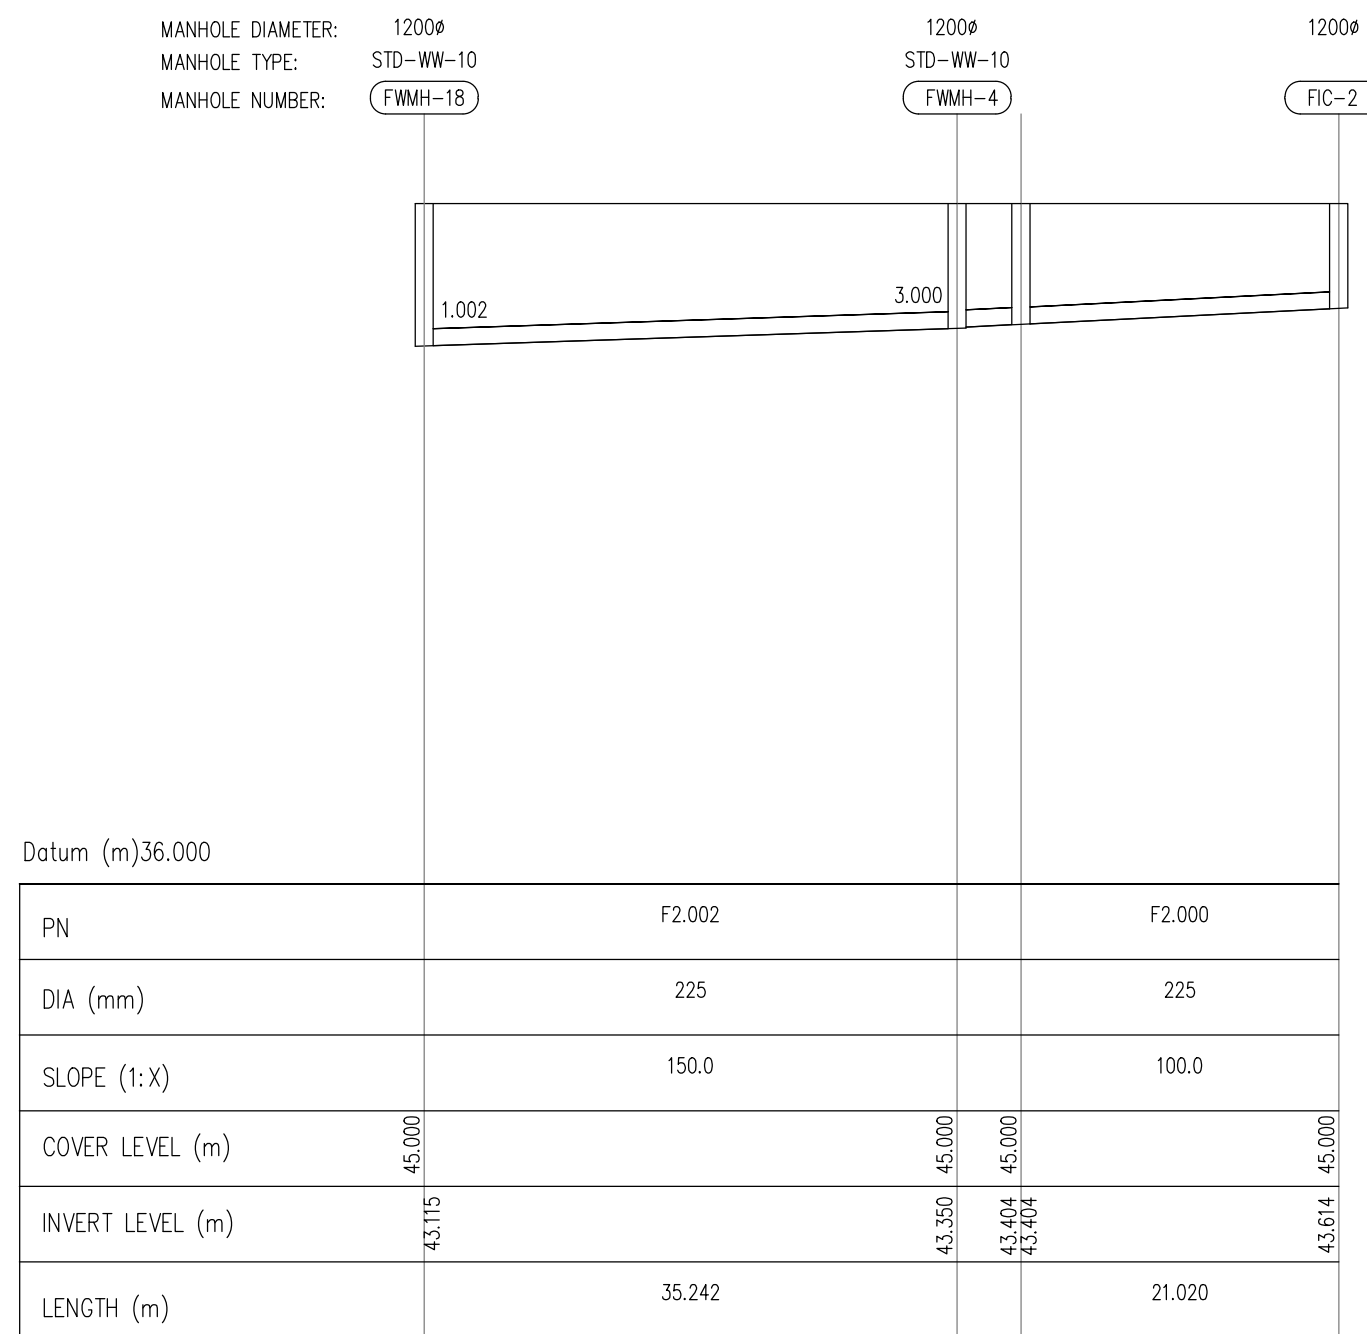

FOUL SEWER FROM SIC-4 TO FWMH-18
HORIZONTAL SCALE 1:500
VERTICAL SCALE 1:100

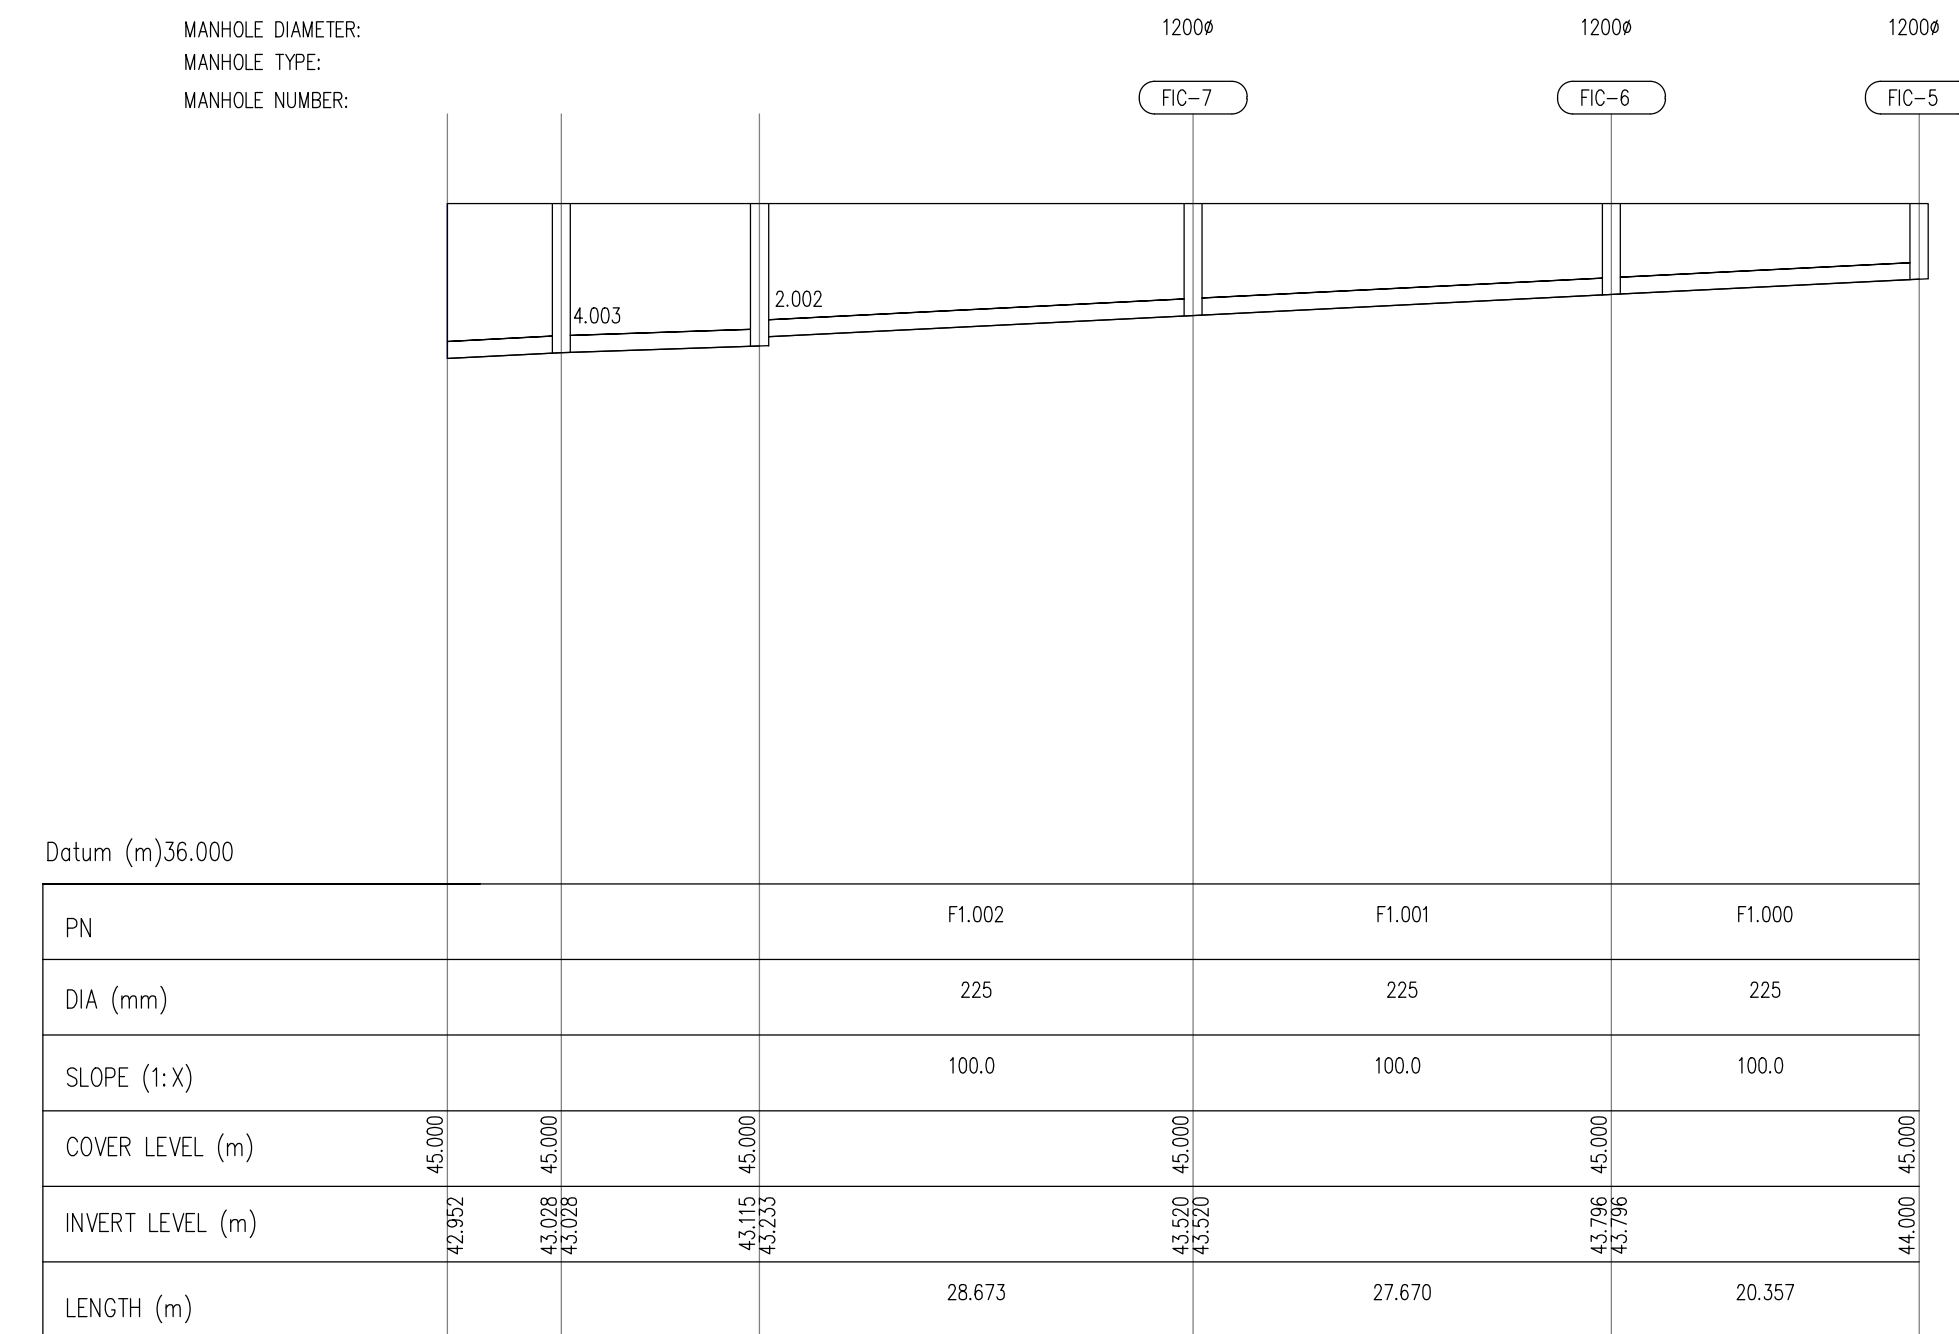

FOUL SEWER FROM FIC-5 TO FIC-7
HORIZONTAL SCALE 1:500
VERTICAL SCALE 1:100

NOTES

- For setting out refer to Architect's drawings.
- This drawing to be read in conjunction with all other Architectural and Engineering drawings and all other relevant drawings and Specifications.
- DO NOT SCALE THIS DRAWING. Use figured dimensions only.
- No part of this document may be reproduced or transmitted in any form or stored in any retrieval system of any nature without the written permission as copyright holder except as agreed for use on the project for which the document was originally issued.
- Ordnance Survey Ireland Licence Number EN 0074021

Rev. No	Date	REVISION NOTE	Dim. By	Chkd. By
P01	12.02.2021	ISSUED TO IRISH WATER	IK	NB

PLANNING DRAWING.
NOT FOR CONSTRUCTION.
ALL LEVELS GIVEN ARE
RELATIVE TO ORDNANCE DATUM.
THIS DRAWING HAS BEEN ISSUED FOR INFORMATION
PURPOSES ONLY AND MUST NOT BE USED
FOR CONSTRUCTION UNDER ANY CIRCUMSTANCES

Architect	OMP			
Project	Proposed Residential Development at Frankfort Castle.			
Title	Foul Longitudinal Sections			
Dwg. No.	H081-CSC-XX-XX-DR-C-0011			
Date	Dim by	Chkd by	Aprvd by	Scale
FEB 2021	IK	AB	NB	H 1:500; V 1:250
Revision				P01

CS Consulting Group
DUBLIN | LONDON | LIMERICK

Head Office
19-22 Dame Street, Dublin 2.
T: +353 (0)1 5480863 F: +353 (0)1 9011355
e: info@csconsulting.ie
w: www.csconsulting.ie

Quality I.S. EN ISO 9001:2008
Environment I.S. EN ISO 14001:2004
Energy I.S. EN ISO 50001:2011
Health & Safety OHSAS 18001:2007